


CEMENT PLASTER TO MATCH
EXISTING ADJACENT BUILDINGS

WEST

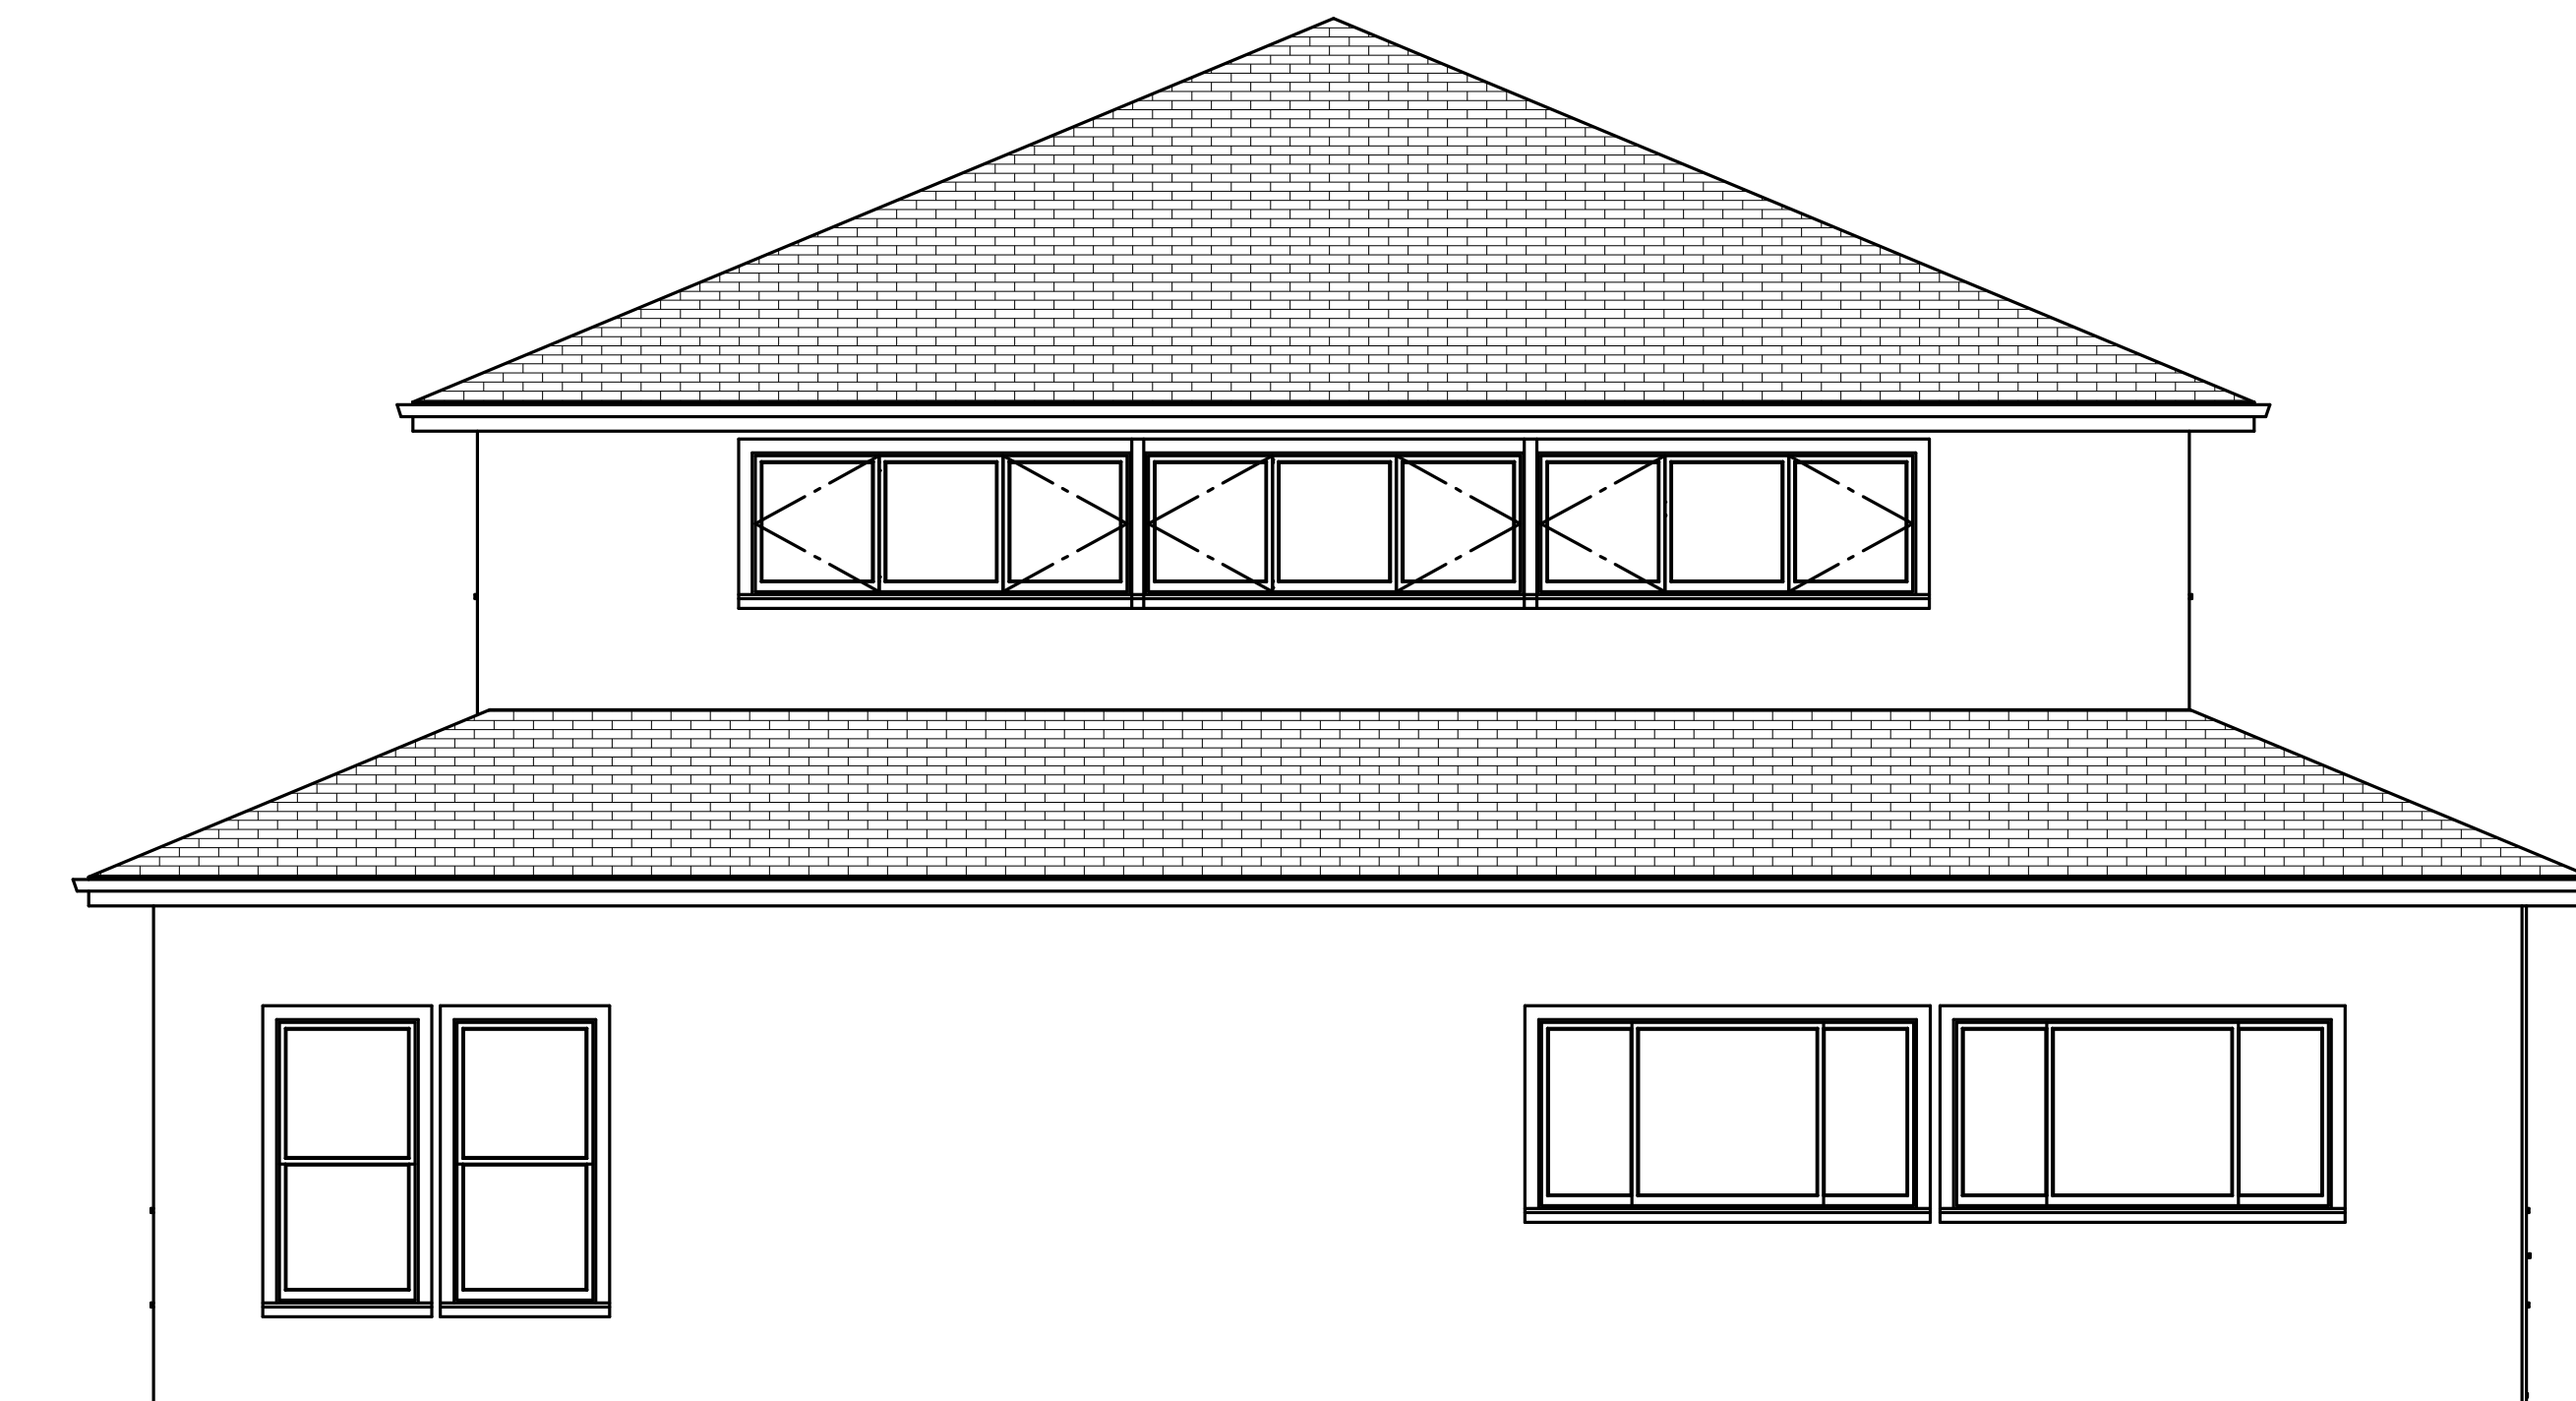

NORTH


EXTERIOR ELEVATIONS

SCALE: 1/4" = 1'

REVISIONS

| | |
|---|--|
| Δ | |
| | |
| | |
| | |
| | |
| | |

SESHAT DESIGN
COMMERCIAL | RESIDENTIAL | GREEN DESIGN
408/778-5454 FAX: 408/778-1115
17545 Chesbro Lake Drive, Morgan Hill, CA 95037

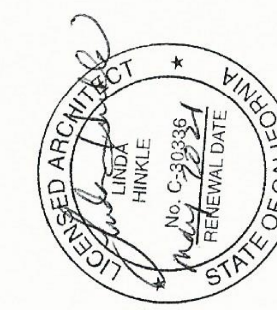

NEW OFFICE BUILDING
PARK CENTER PLAZA
17705 D HALE AVENUE
APN 764-19-020
MORGAN HILL, CALIFORNIA

DATE:

6/15/2020

SCALE:

JOB NUMBER:

SHEET:

A-4