


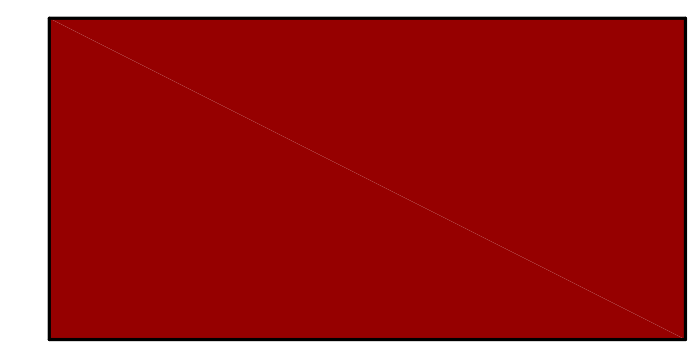


TILE ROOF TO MATCH EXISTING  
ADJACENT BUILDINGS;  
SPANISH RED TILE



CEMENT PLASTER TO MATCH EXISTING  
ADJACENT BUILDINGS; KELLY MOORE  
'DESERT SAND' OR EQUAL TO MATCH (E)

WEST

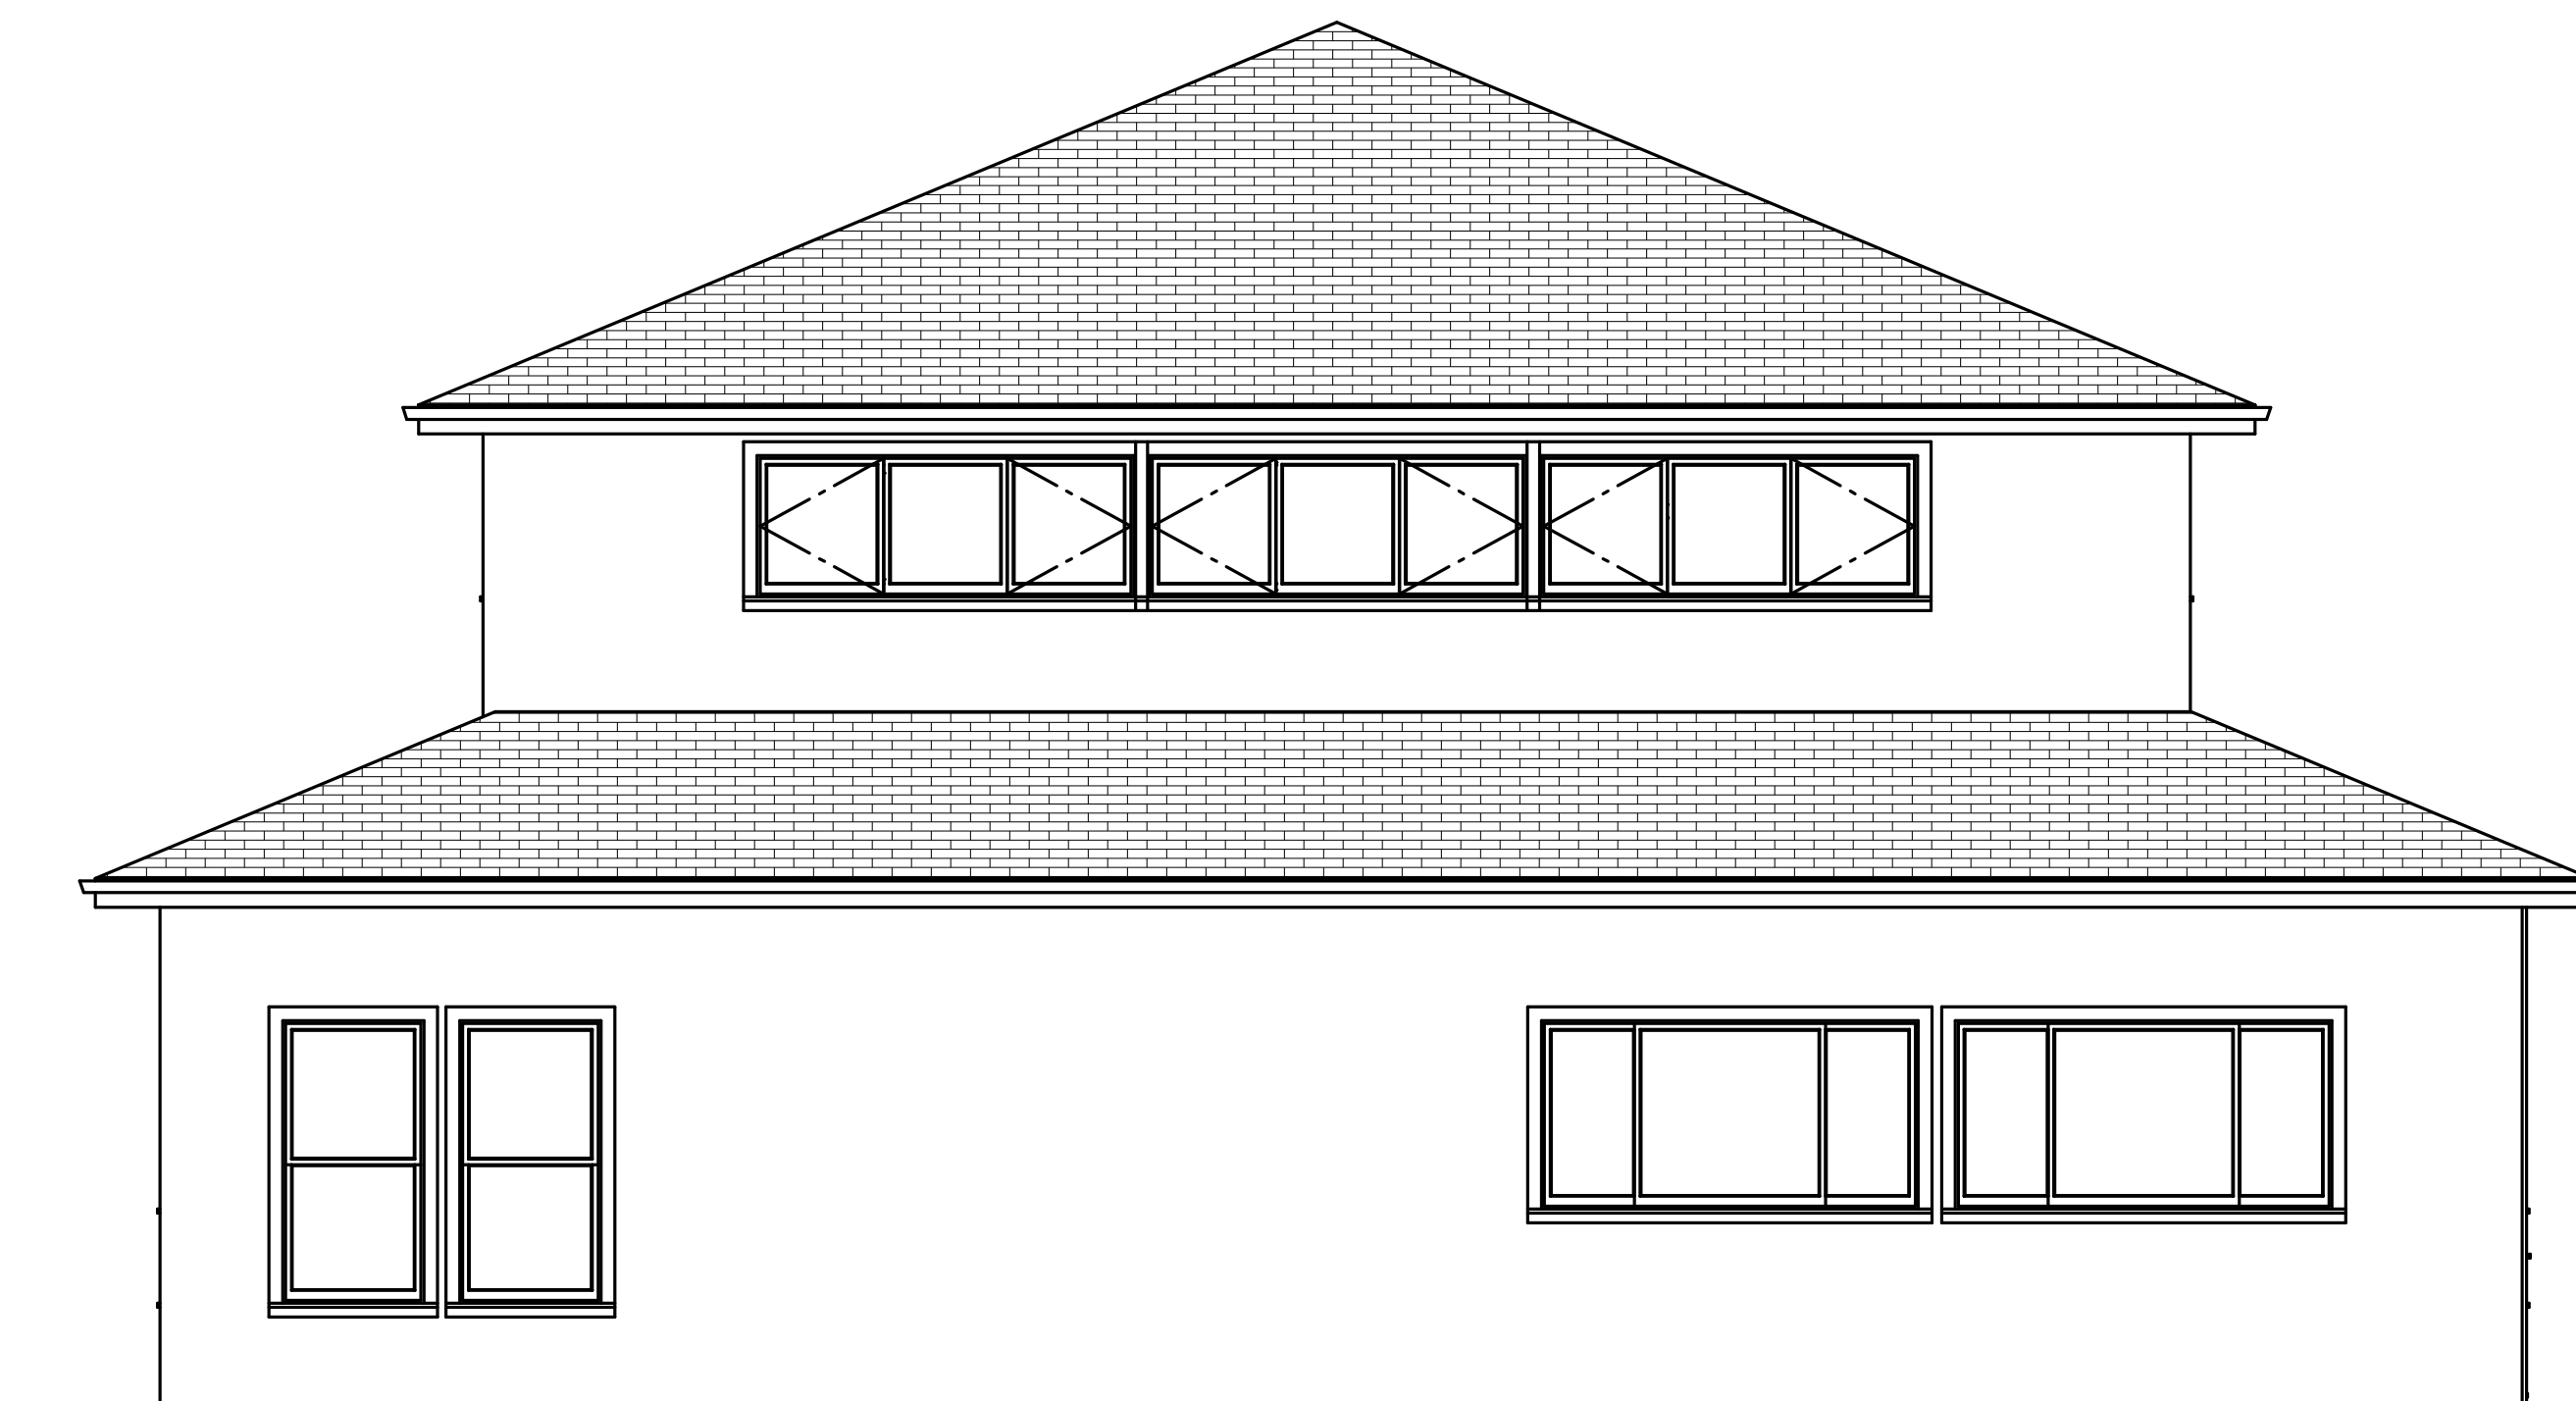

NORTH

EXTERIOR ELEVATIONS  
SCALE: 1/4" = 1'

REVISIONS	
Δ	

**SESHAT DESIGN**  
COMMERCIAL | RESIDENTIAL | GREEN DESIGN  
408/778-5454 fax: 408/778-1115  
17545 Chesbro Lake Drive, Morgan Hill, CA 95037

NEW OFFICE BUILDING  
PARK CENTER PLAZA  
17705 D HALE AVENUE  
APN 764-19-020  
MORGAN HILL, CALIFORNIA

DATE: 8/6/2020
SCALE:
JOB NUMBER:
SHEET: <b>A-4</b>