



PRODUCT: CERTAINTEED LANDMARK ASPHALT SHINGLES
COLOR: MOIRE BLACK



PRODUCT: ELDORADO STONE VENEER
STYLE: CLIFFSTONE
COLOR: WHITEBARK




PRODUCT: JOHN TIMBERLAND
STYLE: CRESSONA 12\"/>



PRODUCT: HARDIE PLANK LAP SIDING
TEXTURE: SELECT CEDARMILL
COLOR: MONTEREY TAUPE



PRODUCT: CALSTONE INTERLOCKING PAVERS
STYLE: ATIQUED COBBLE
COLOR: CREAM TAN BROWN

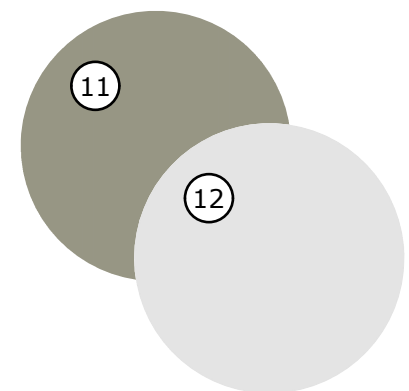


PRODUCT: KELLY MOORE PAINT
COLOR: MATCH HARDIE MONTEREY TAUPE AND ARCTIC WHITE



PRODUCT: HARDIE PANEL VERTICAL SIDING WITH HARDIE TRIM
TEXTURE: SELECT CEDARMILL
COLOR: ARCTIC WHITE




PRODUCT: EXTERIOR WOOD TRIM
TEXTURE: RESAWN
COLOR: STAINED (MATCH GARAGE DOOR)

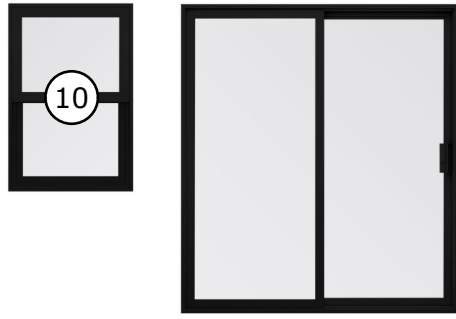

PRODUCT: MILGARD TRINSIC SERIES WINDOWS & SLIDING PATIO DOORS
COLOR: BLACK

NOTE: MINIMUM DEPTH OF AT LEAST 1 1/2\"/>

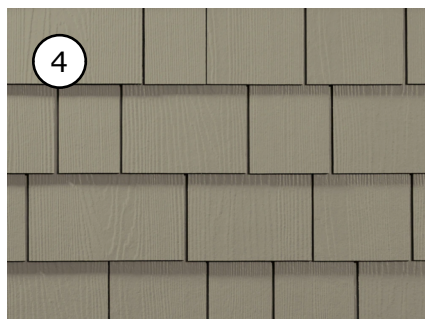

PRODUCT: HARDIE SHINGLE SIDING
TEXTURE: STRAIGHT EDGE PANEL
COLOR: MONTEREY TAUPE



PRODUCT: CLOPAY RUSTIC PLANKED 3/4 LITE WITH 3/4 SIDELITE
STYLE: CLARION SOL GRILLES
COLOR: DARK FINISH (DARK OAK)




PRODUCT: CLOPAY GALLERY STEEL PREMIUM SERIES GARAGE DOOR
STYLE: LONG PANEL; WINDOWS LONG WITH RECTANGULAR GRILLES
COLOR: ULTRA-GRAIN OAK DARK FINISH

01 CUSTOM BUILT TRIANGULAR WOOD GABLE VENTS




BACK EXTERIOR ELEVATION

SCALE: 1/4" = 1'-0"

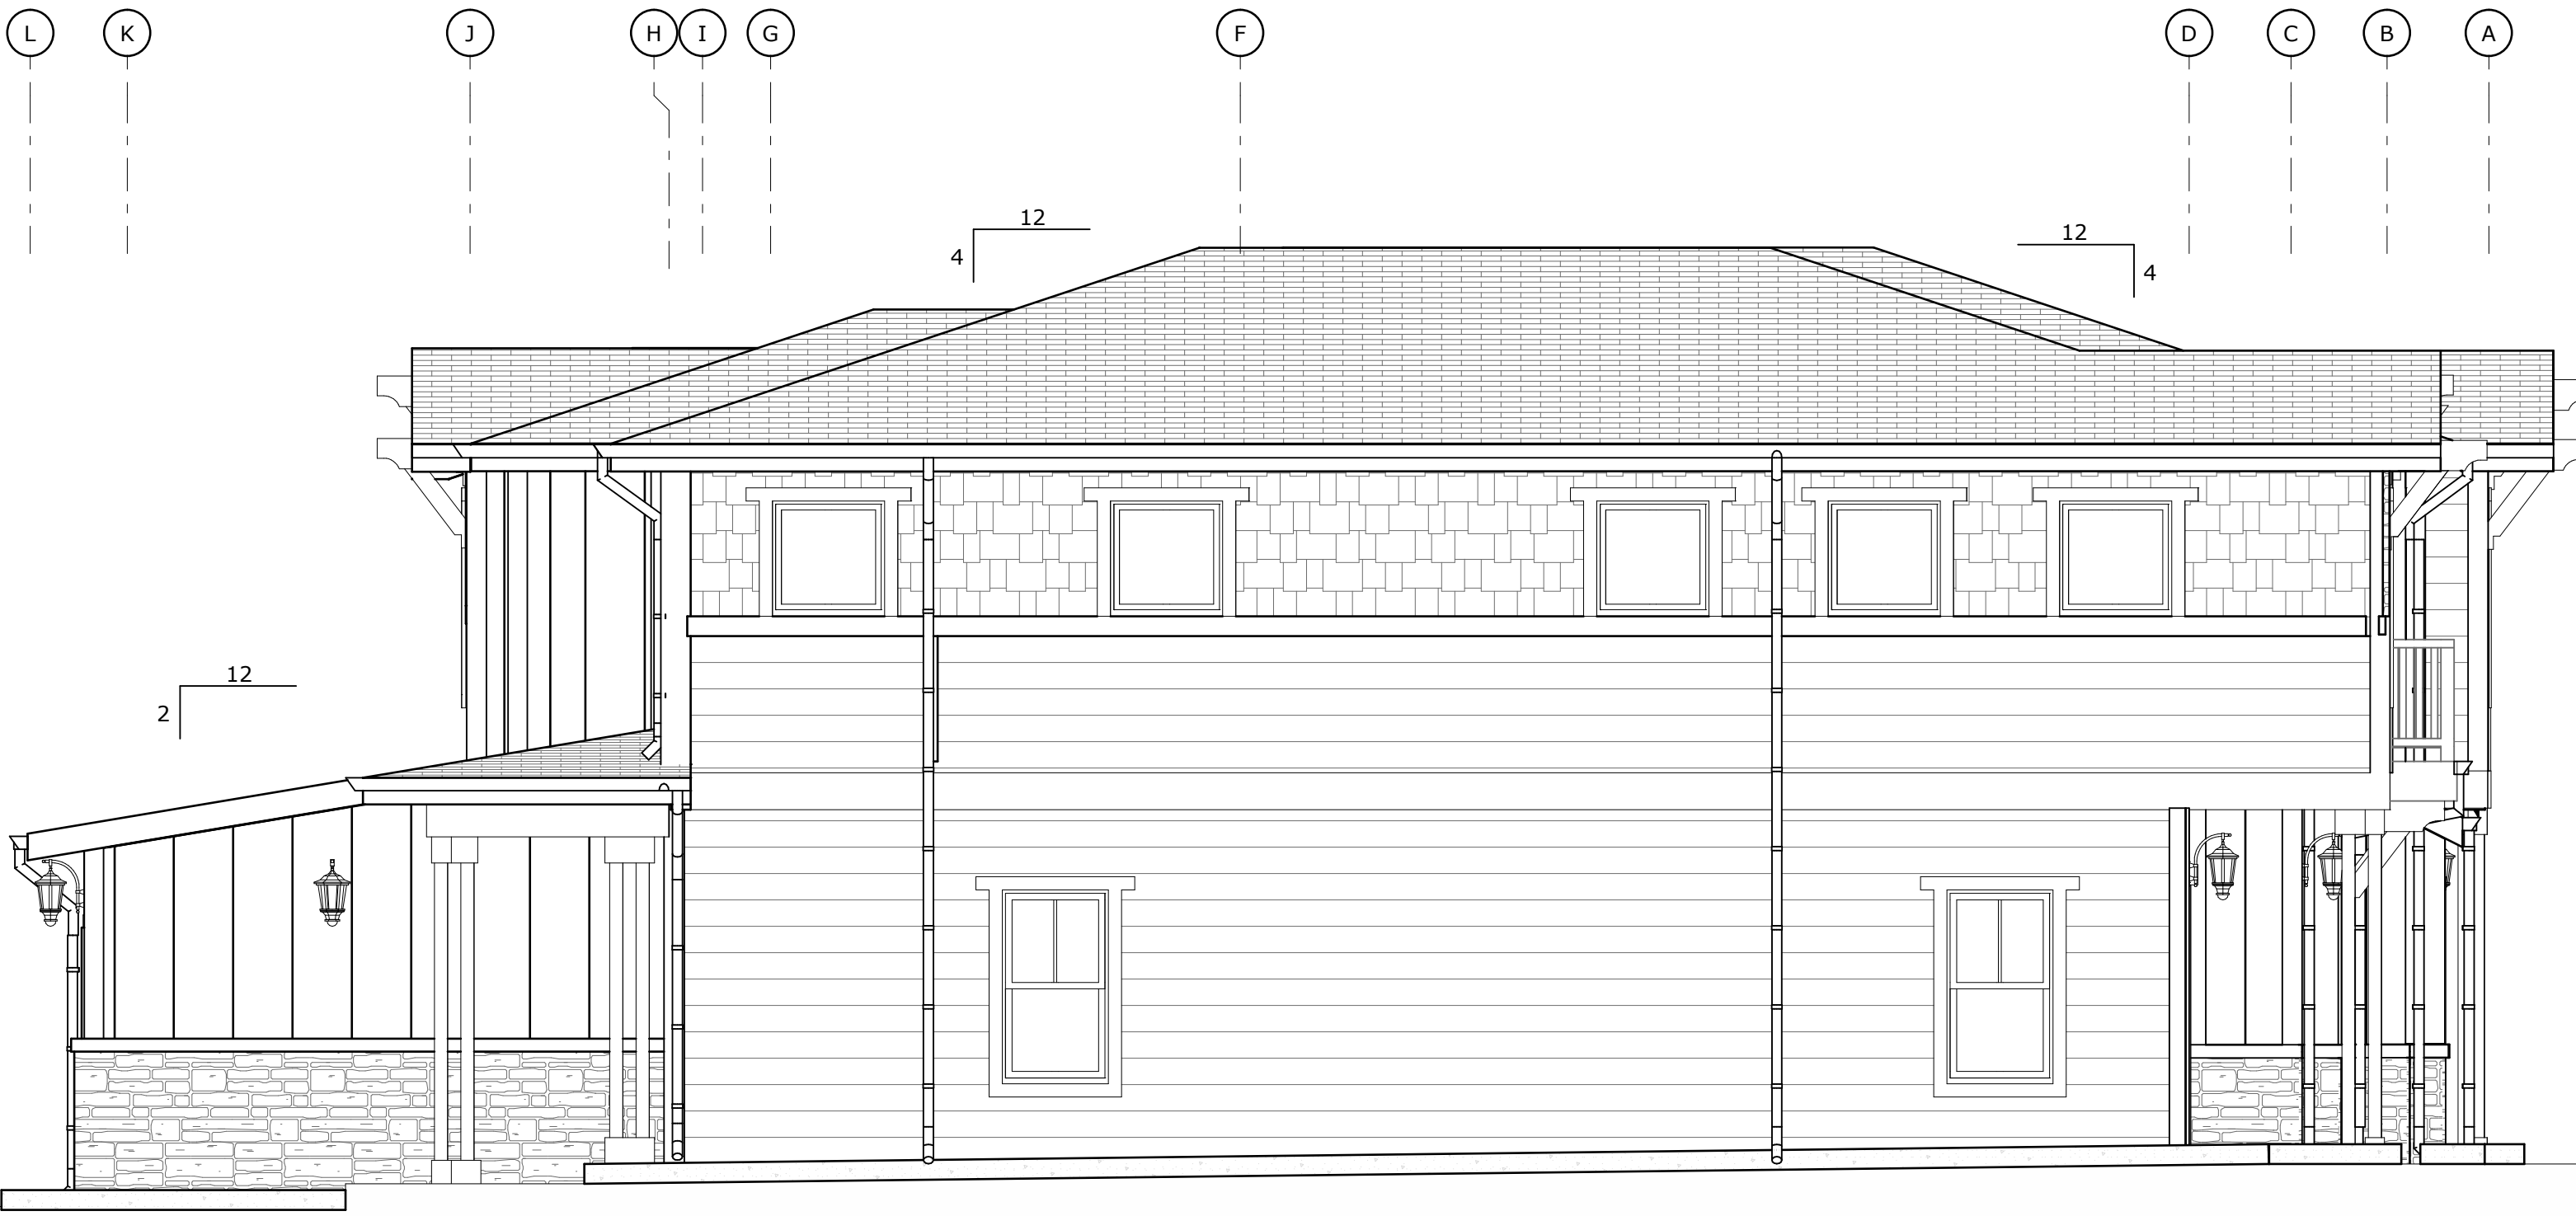

EXTERIOR ELEVATION

SCALE: 1/4" = 1'-0"

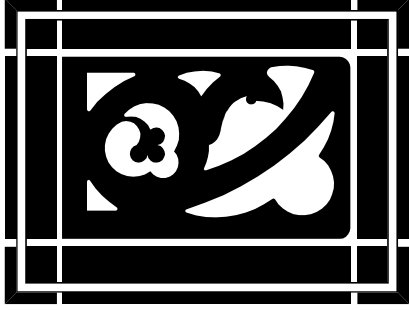

WESTON MILES ARCHITECTS

17500 Depot Street, Suite #200
Morgan Hill, CA 95037

1 • 408 • 779 • 6686

• Architecture • Landscape •



NOT VALID WITHOUT SIGNATURE

REVISIONS

1	03/08/2023	RESUBMITTAL #1
2	7/3/2023	RESUBMITTAL #2
3	8/15/2023	RESUBMITTAL #3

EXT. ELEVATIONS & MATERIALS (LOTS 1-4)
270 WEST DUNNE AVE TOWNHOMES
DRP BUILDERS, INC.
270 WEST DUNNE, MORGAN HILL, CA 95037

These drawings are instruments of service and are the property of WESTON MILES ARCHITECTS, INC. All designs and other information on the drawings are for use on the specified project and shall not be used otherwise without the expressed written permission of WESTON MILES ARCHITECTS, INC.

Written dimensions on these drawings shall have precedence over scaled dimensions. Contractors shall verify and be responsible for all dimensions and conditions on the job and this office shall be notified of any variations from the dimensions and conditions shown by these drawings. Shop details shall be submitted to this office for approval before proceeding with fabrication.

© Copyrighted 2023

DATE: 03/07/2023

JOB NO: 21014

A3.1



PRODUCT: CERTAINTEED LANDMARK
ASPHALT SHINGLES
COLOR: MOIRE BLACK



PRODUCT: EL Dorado Stone Veneer
STYLE: CLIFFSTONE
COLOR: WHITESARK




PRODUCT: JOHN TIMBERLAND
STYLE: CRESSONA 12" WALL LIGHT # 9H828
COLOR: OIL RUBBED BRONZE



PRODUCT: HARDIE PLANK LAP SIDING
TEXTURE: SELECT CEDARMILL
COLOR: MONTEREY TAUPE



PRODUCT: CALSTONE INTERLOCKING
PAVERS
STYLE: ATIQUED COBBLE
COLOR: CREAM TAN BROWN

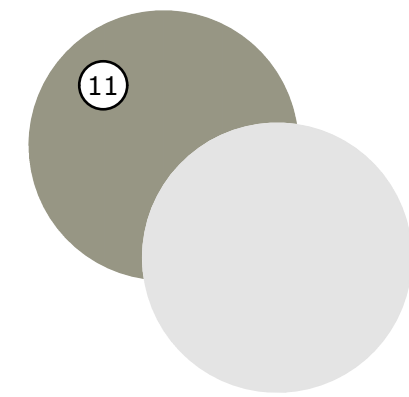


PRODUCT: KELLY MOORE PAINT
COLOR: MATCH HARDIE MONTEREY
TAUPE AND ARCTIC WHITE



PRODUCT: HARDIE PANEL VERTICAL
SIDING WITH HARDIE TRIM
BOARDS BATTEN STRIPS
TEXTURE: SELECT CEDARMILL
COLOR: ARCTIC WHITE




PRODUCT: EXTERIOR WOOD TRIM
DOUGLAS FIR
TEXTURE: RESAWN
COLOR: STAINED (MATCH
GARAGE DOOR)

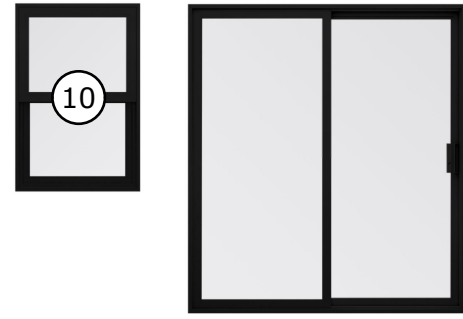

PRODUCT: MILGARD TRINISC SERIES
WINDOWS & SLIDING PATIO
DOORS
COLOR: BLACK

NOTE:
MINIMUM DEPTH OF AT LEAST 1 1/2" FROM GLASS
TO EXTERIOR 6" TRIM

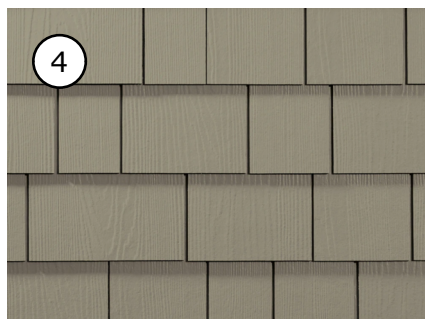

PRODUCT: HARDIE SHINGLE SIDING
TEXTURE: STRAIGHT EDGE PANEL
COLOR: MONTEREY TAUPE



PRODUCT: CLOPAY RUSTIC PLANKED 3/4
LITE WITH 3/4 SIDELITE
CLARION SOL GRILLES
COLOR: DARK FINISH (DARK OAK)




PRODUCT: CLOPAY GALLERY STEEL PREMIUM SERIES GARAGE DOOR
STYLE: LONG PANEL; WINDOWS LONG WITH RECTANGULAR GRILLES &
FROSTED GLASS
COLOR: ULTRA-GRAIN OAK DARK FINISH


01 CUSTOM BUILT TRIANGULAR WOOD GABLE VENTS



FRONT EXTERIOR ELEVATION
SCALE: 1/4" = 1'-0"

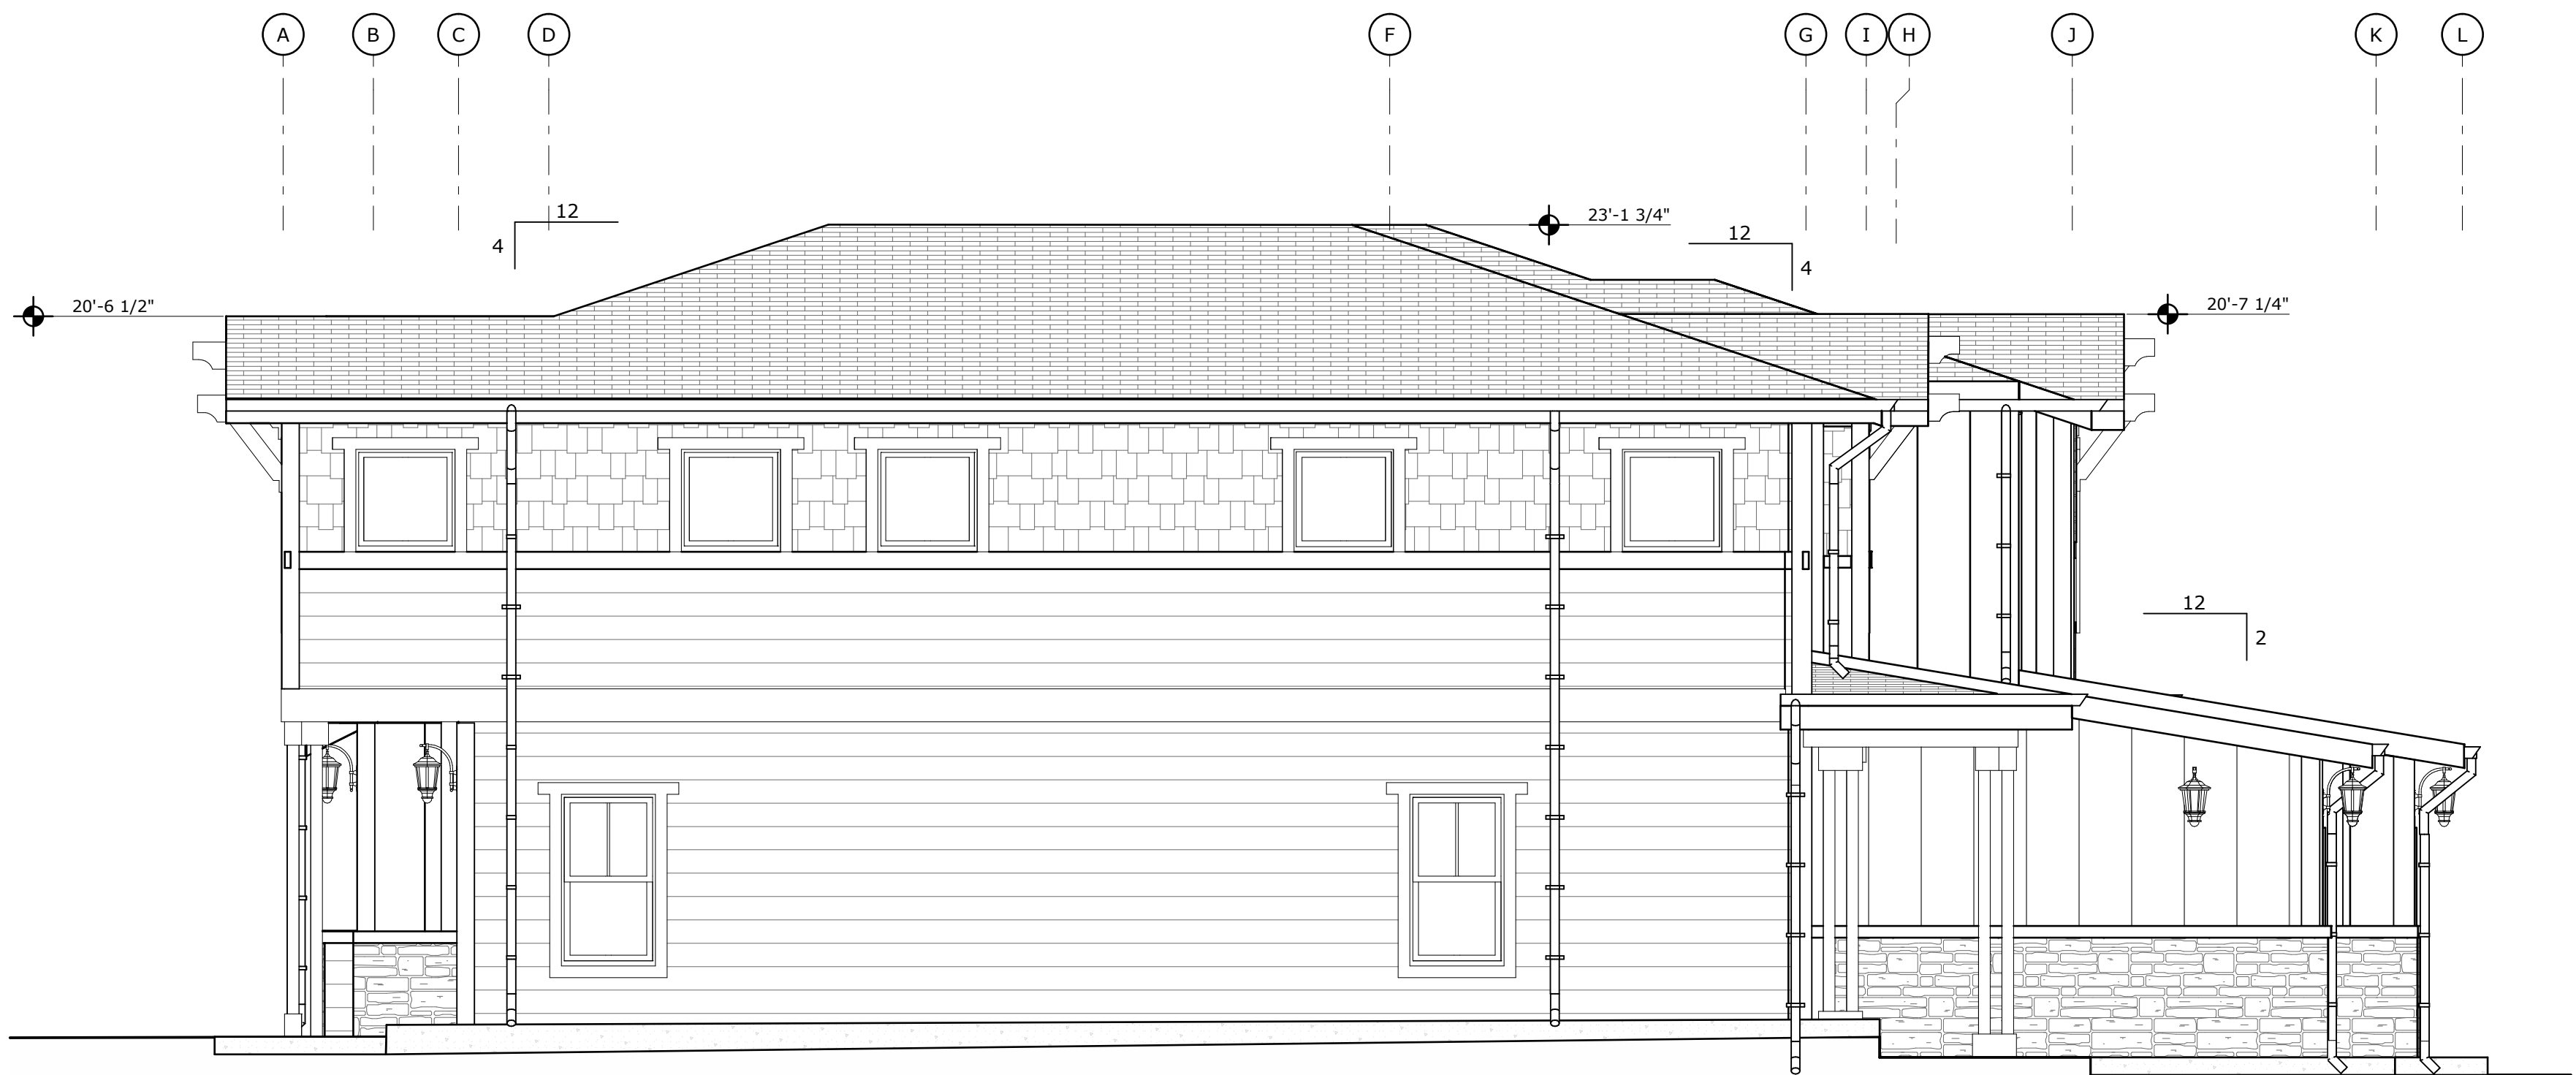

EXTERIOR ELEVATION
SCALE: 1/4" = 1'-0"

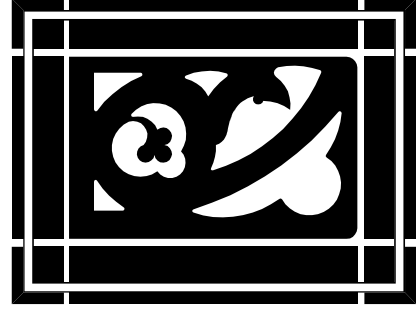

WESTON MILES
ARCHITECTS

17500 Depot Street, Suite #200
Morgan Hill, CA 95037
1 • 408 • 779 • 6686

• Architecture • Landscape •



REVISIONS	
1	03/08/2023 RESUBMITTAL #1
2	7/3/2023 RESUBMITTAL #2
3	8/15/2023 RESUBMITTAL #3

EXT. ELEVATIONS & MATERIALS (LOTS 1-4)
270 WEST DUNNE AVE TOWNHOMES
DRP BUILDERS, INC.
270 WEST DUNNE, MORGAN HILL, CA 95037

These drawings are instruments of service and are the property of WESTON MILES ARCHITECTS, INC. All designs and other information on the drawings are for use on the specified project and shall not be used otherwise without the expressed written permission of WESTON MILES ARCHITECTS, INC.



Written dimensions on these drawings shall have precedence over scaled dimensions. Contractors shall verify and be responsible for all dimensions and conditions on the job and this office shall be notified of any variations from the dimensions and conditions shown by these drawings. Shop details shall be submitted to this office for approval before proceeding with fabrication.

© Copyrighted 2023

DATE: 03/07/2023

JOB NO: 21014

A3.2

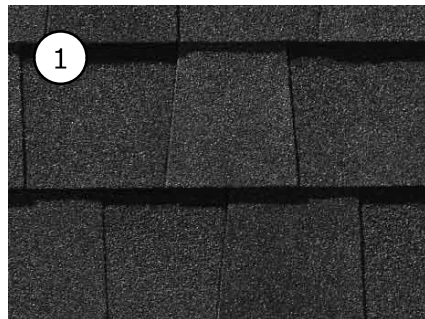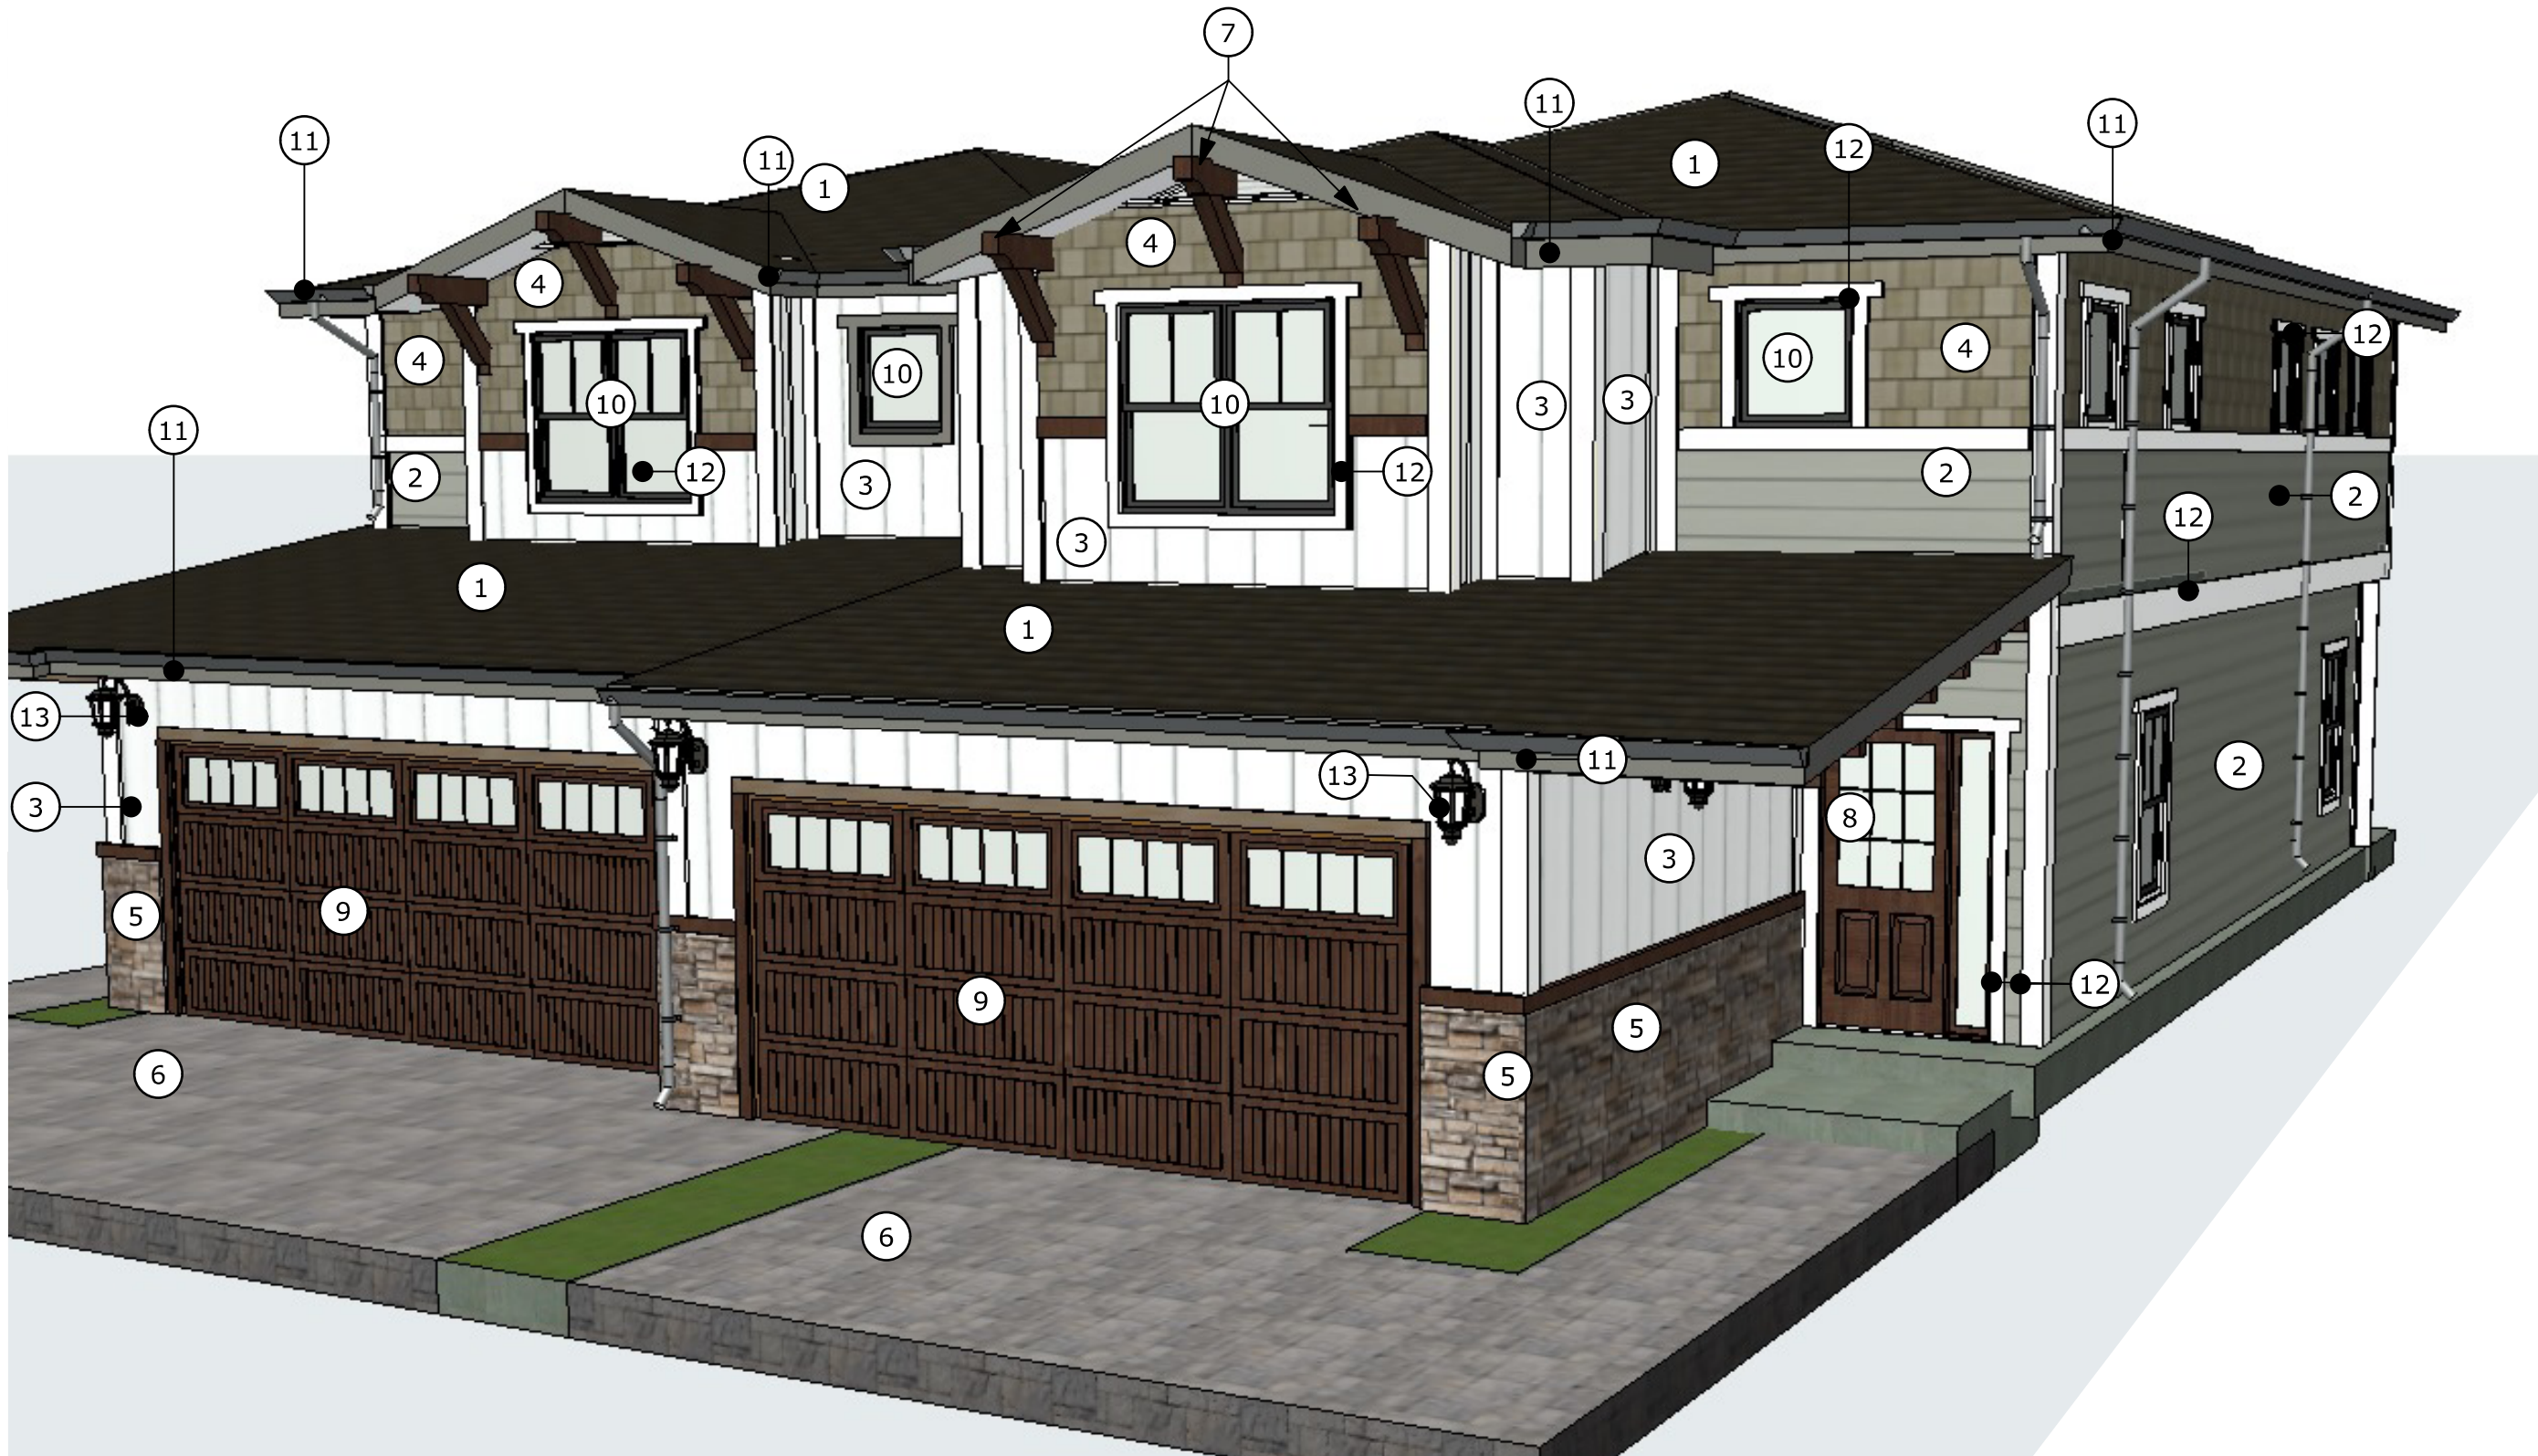

PRODUCT: CERTAINTED LANDMARK ASPHALT SHINGLES
COLOR: MOIRE BLACK



PRODUCT: ELDORADO STONE VENEER
STYLE: CLIFFSTONE
COLOR: WHITEBARK




PRODUCT: JOHN TIMBERLAND
STYLE: CRESSKILL WALL LIGHT # 9H828
COLOR: OIL RUBBED BRONZE



PRODUCT: HARDIE PLANK LAP SIDING
TEXTURE: SELECT CEDARMILL
COLOR: MONTEREY TAUPE



PRODUCT: CALSTONE INTERLOCKING PAVERS
STYLE: ATIQUED COBBLE
COLOR: CREAM TAN BROWN

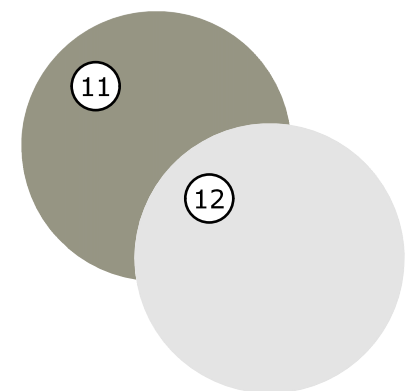

PRODUCT: KELLY MOORE PAINT
COLOR: MATCH HARDIE MONTEREY TAUPE AND ARCTIC WHITE



PRODUCT: HARDIE PANEL VERTICAL SIDING WITH HARDIE TRIM BOARDS BATTEN STRIPS
TEXTURE: SELECT CEDARMILL
COLOR: ARCTIC WHITE




PRODUCT: EXTERIOR WOOD TRIM
TEXTURE: RESAWN
COLOR: STAINED (MATCH GARAGE DOOR)



PRODUCT: MILGARD TRINISC SERIES WINDOWS & SLIDING PATIO DOORS
COLOR: BLACK

NOTE: MINIMUM DEPTH OF AT LEAST 1 1/2" FROM GLASS TO EXTERIOR 6" TRIM

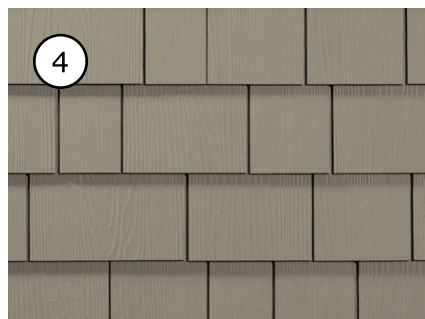

PRODUCT: HARDIE SHINGLE SIDING
TEXTURE: STRAIGHT EDGE PANEL
COLOR: MONTEREY TAUPE



PRODUCT: CLOPAY RUSTIC PLANKED 3/4 LITE WITH 3/4 SIDELITE
STYLE: CLARION SOL GRILLES
COLOR: DARK FINISH (DARK OAK)




PRODUCT: CLOPAY GALLERY STEEL PREMIUM SERIES GARAGE DOOR
STYLE: LONG PANEL; WINDOWS LONG WITH RECTANGULAR GRILLES
COLOR: ULTRA-GRAIN OAK DARK FINISH

KEY NOTES

01 CUSTOM BUILT TRIANGULAR WOOD GABLE VENTS


##

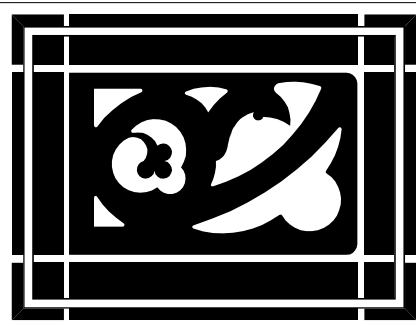

WESTON MILES ARCHITECTS

17500 Depot Street, Suite #200
Morgan Hill, CA 95037
1 • 408 • 779 • 6686

• Architecture • Landscape •

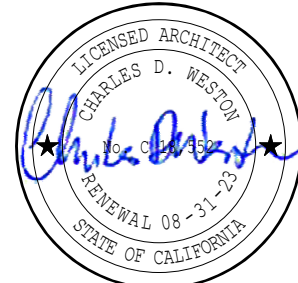

NOT VALID WITHOUT SIGNATURE

REVISIONS

- | | | |
|---|------------|----------------|
| 1 | 03/08/2023 | RESUBMITTAL #1 |
| 2 | 7/3/2023 | RESUBMITTAL #2 |
| 3 | 8/15/2023 | RESUBMITTAL #3 |

EXT. ELEVATIONS & MATERIALS (LOTS 5-10)

270 WEST DUNNE AVE TOWNHOMES

DRP BUILDERS, INC.
270 WEST DUNNE, MORGAN HILL, CA 95037

These drawings are instruments of service and are the property of WESTON MILES ARCHITECTS, INC. All designs and other information on the drawings are for use on the specified project and shall not be used elsewhere without the expressed written permission of WESTON MILES ARCHITECTS, INC.

Written dimensions on these drawings shall have precedence over noted dimensions. Contractors shall verify and be responsible for all dimensions and conditions on the job and this office shall be notified of any variations from the dimensions and conditions shown by these drawings. Shop details shall be submitted to this office for approval before proceeding with fabrication.


© Copyrighted 2023

DATE: 03/07/2023

JOB NO: 21014

A3.3


2

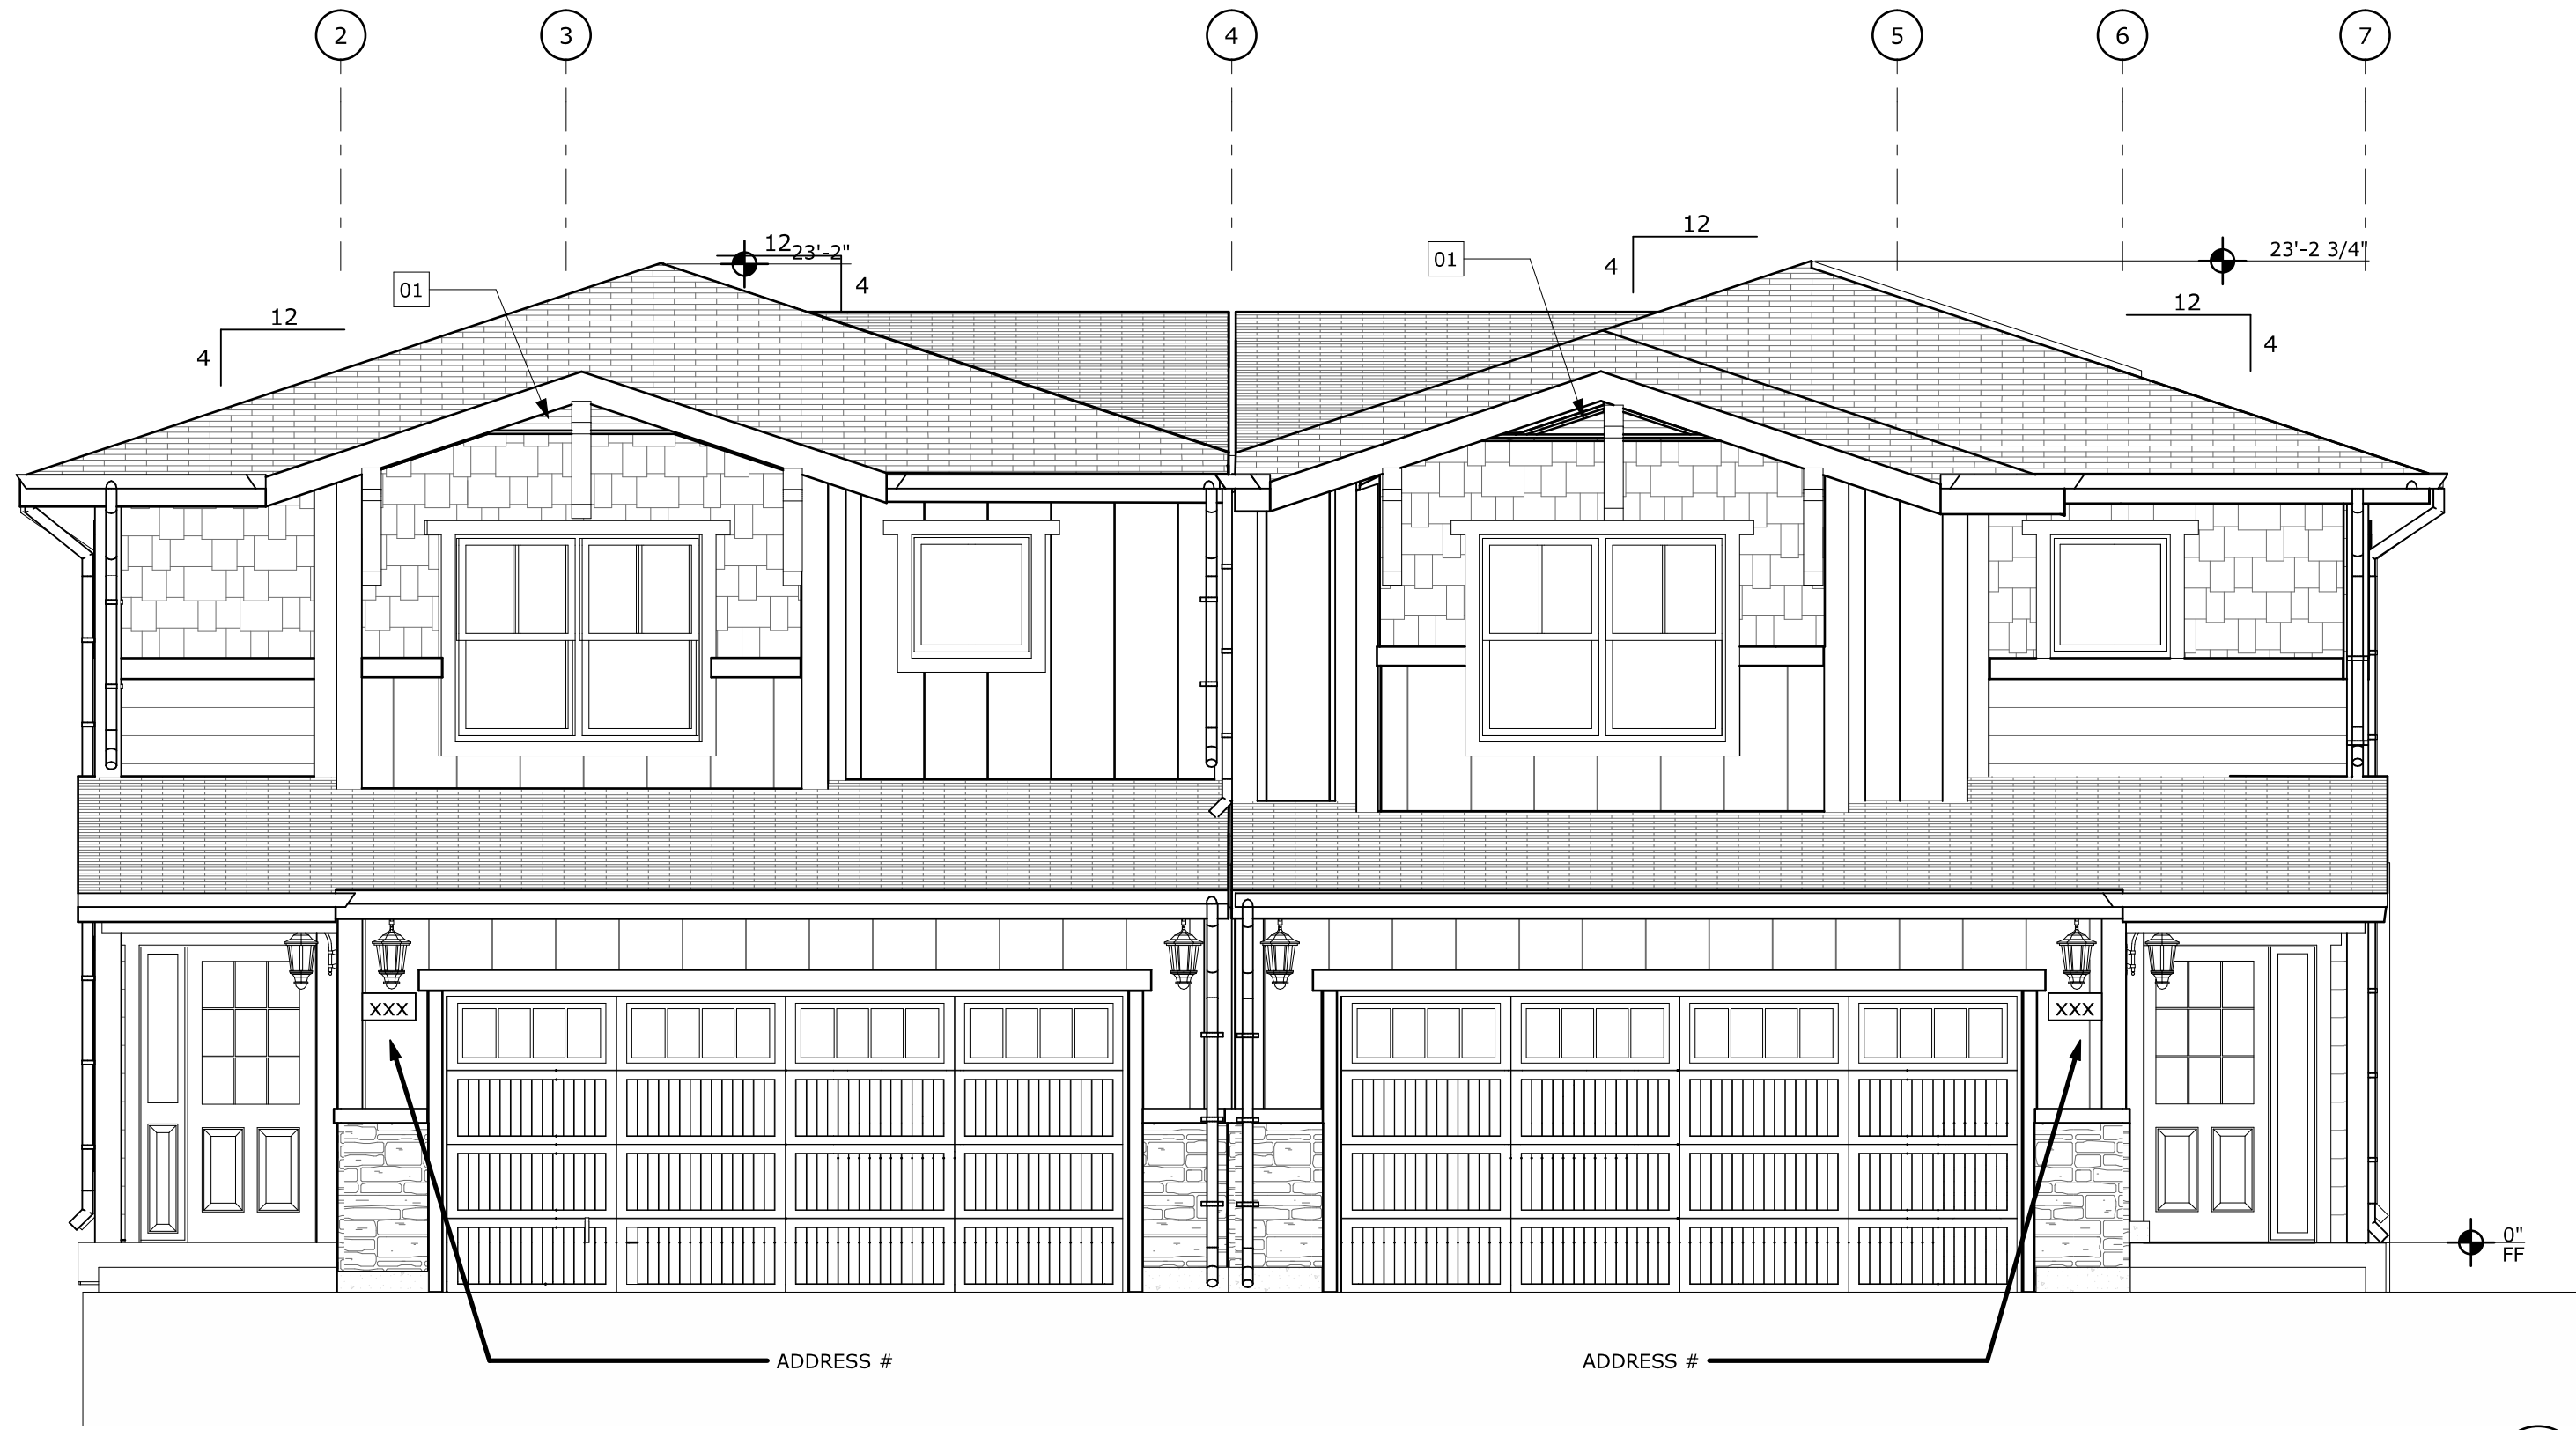

FRONT EXTERIOR ELEVATION

SCALE: 1/4" = 1'-0"

2

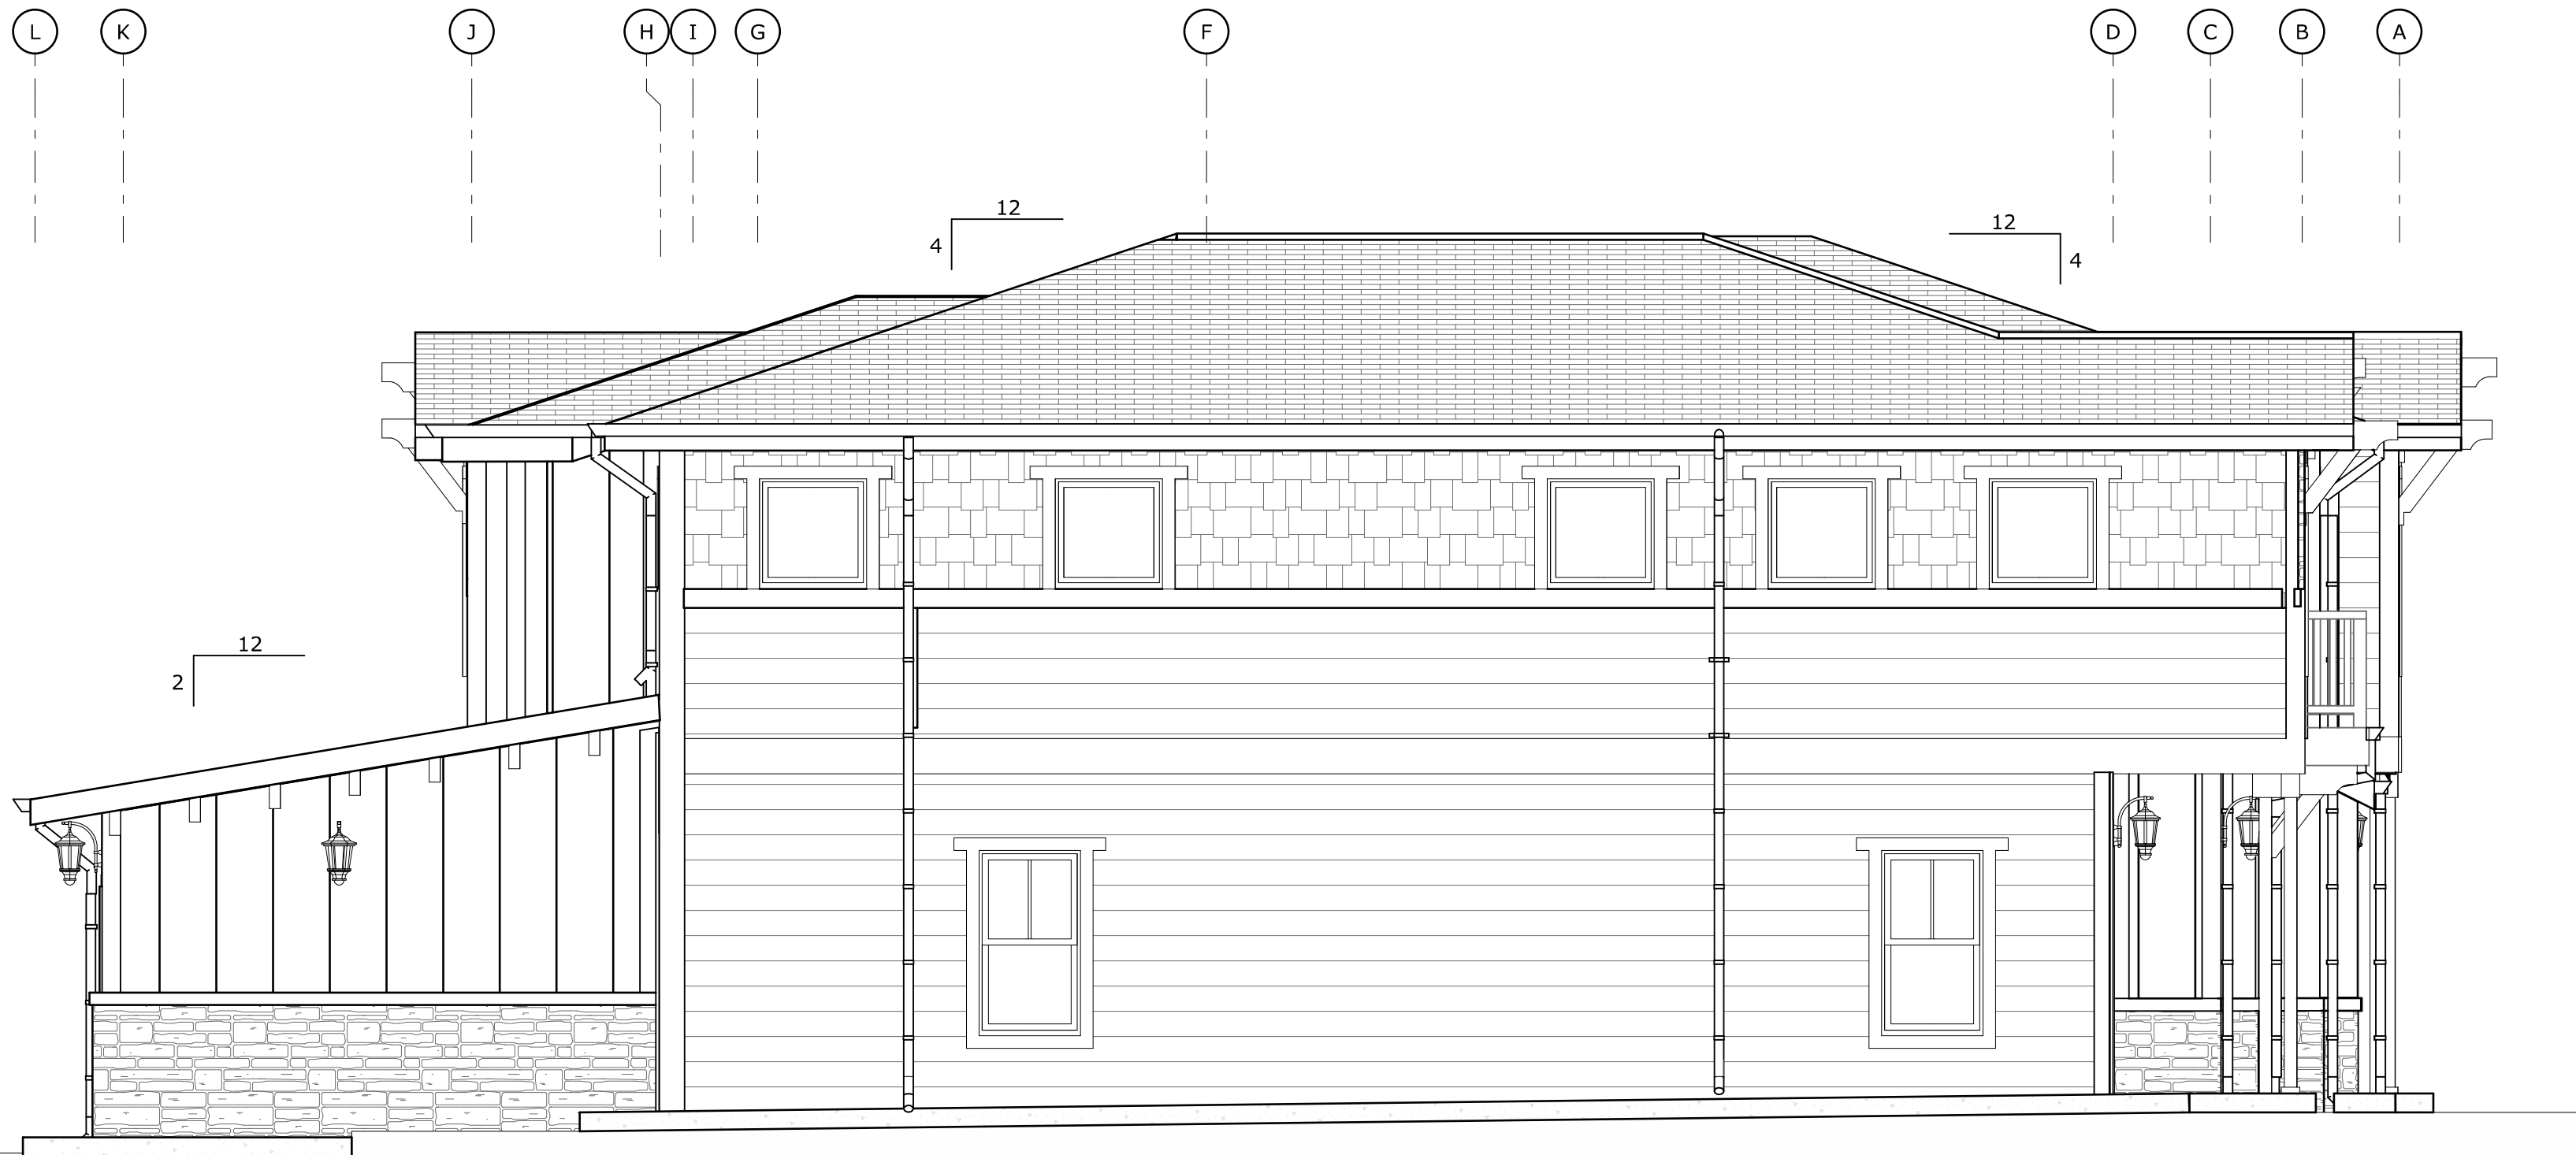


EXTERIOR ELEVATION

SCALE: 1/4" = 1'-0"

1

01 CUSTOM BUILT TRIANGULAR WOOD GABLE VENTS

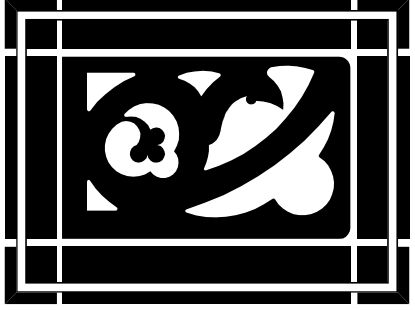

WESTON MILES
ARCHITECTS

17500 Depot Street, Suite #200
Morgan Hill, CA 95037
1 • 408 • 779 • 6686

• Architecture • Landscape •



NOT VALID WITHOUT SIGNATURE

REVISIONS

- 1

03/08/2023

RESUBMITTAL #1
- 2

7/3/2023

RESUBMITTAL #2
- 3

8/15/2023

RESUBMITTAL #3

EXT. ELEVATIONS & MATERIALS(LOTS 5-10)

270 WEST DUNNE AVE TOWNHOMES

DRP BUILDERS, INC.
270 WEST DUNNE, MORGAN HILL, CA 95037

These drawings are instruments of service and are the property of WESTON MILES ARCHITECTS, INC. All designs and other information on the drawings are for use on the specified project and shall not be used otherwise without the expressed written permission of WESTON MILES ARCHITECTS, INC.


Written dimensions on these drawings shall have precedence over scaled dimensions. Contractors shall verify and be responsible for all dimensions and conditions on the job and this office shall be notified of any variations from the dimensions and conditions shown by these drawings. Shop details shall be submitted to this office for approval before proceeding with fabrication.

© Copyrighted 2023

DATE: 03/07/2023

JOB NO: 21014

A3.4

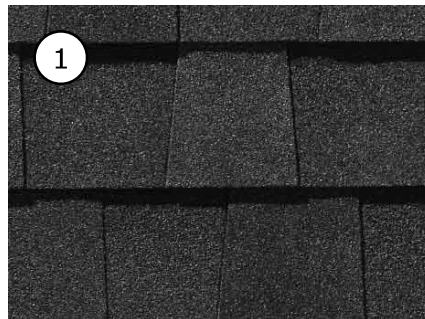

PRODUCT: CERTAINTEED LANDMARK
ASPHALT SHINGLES
COLOR: MOIRE BLACK



PRODUCT: ELDORADO STONE VENEER
STYLE: CLIFFSTONE
COLOR: WHITEBARK




PRODUCT: JOHN TIMBERLAND
STYLE: CRESSBROOK II WALL LIGHT # 9H828
COLOR: OIL-RUBBED BRONZE



PRODUCT: HARDIE PLANK LAP SIDING
TEXTURE: SELECT CEDARMILL
COLOR: MONTEREY TAUPE



PRODUCT: CALSTONE INTERLOCKING
PAVERS
STYLE: ATIQUED COBBLE
COLOR: CREAM TAN BROWN

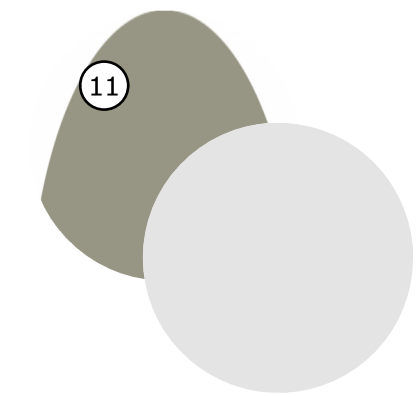

PRODUCT: KELLY MOORE PAINT
COLOR: MATCH HARDIE MONTEREY
TAUPE AND ARCTIC WHITE



PRODUCT: HARDIE PANEL VERTICAL
SIDING WITH HARDIE TRIM
BOARDS BATTEN STRIPS
TEXTURE: SELECT CEDARMILL
COLOR: ARCTIC WHITE




PRODUCT: EXTERIOR WOOD TRIM
DOUGLAS FIR
TEXTURE: RESAWN
COLOR: STAINED (MATCH
GARAGE DOOR)



PRODUCT: MILGARD TRINSIC SERIES
WINDOWS & SLIDING PATIO
DOORS
COLOR: BLACK

NOTE:
MINIMUM DEPTH OF AT LEAST 1 1/2" FROM GLASS
TO EXTERIOR 6" TRIM

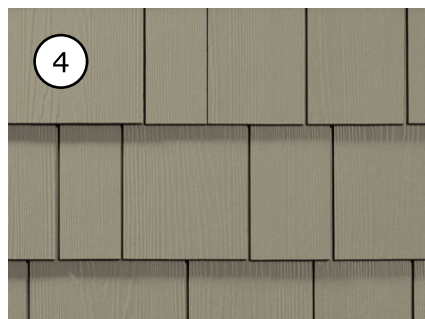


PRODUCT: HARDIE SHINGLE SIDING
TEXTURE: STRAIGHT EDGE PANEL
COLOR: MONTEREY TAUPE



PRODUCT: CLOPAY RUSTIC PLANKED 3/4
LTE WITH 3/4 SIDELITE
CLARION SOL GRILLES
STYLE: CLARION SOL GRILLES
COLOR: DARK FINISH (DARK OAK)




PRODUCT: CLOPAY GALLERY STEEL PREMIUM SERIES GARAGE DOOR
STYLE: LONG PANEL, WINDOWS LONG WITH RECTANGULAR GRILLES &
FROSTED GLASS
COLOR: ULTRA-GRAIN OAK DARK FINISH

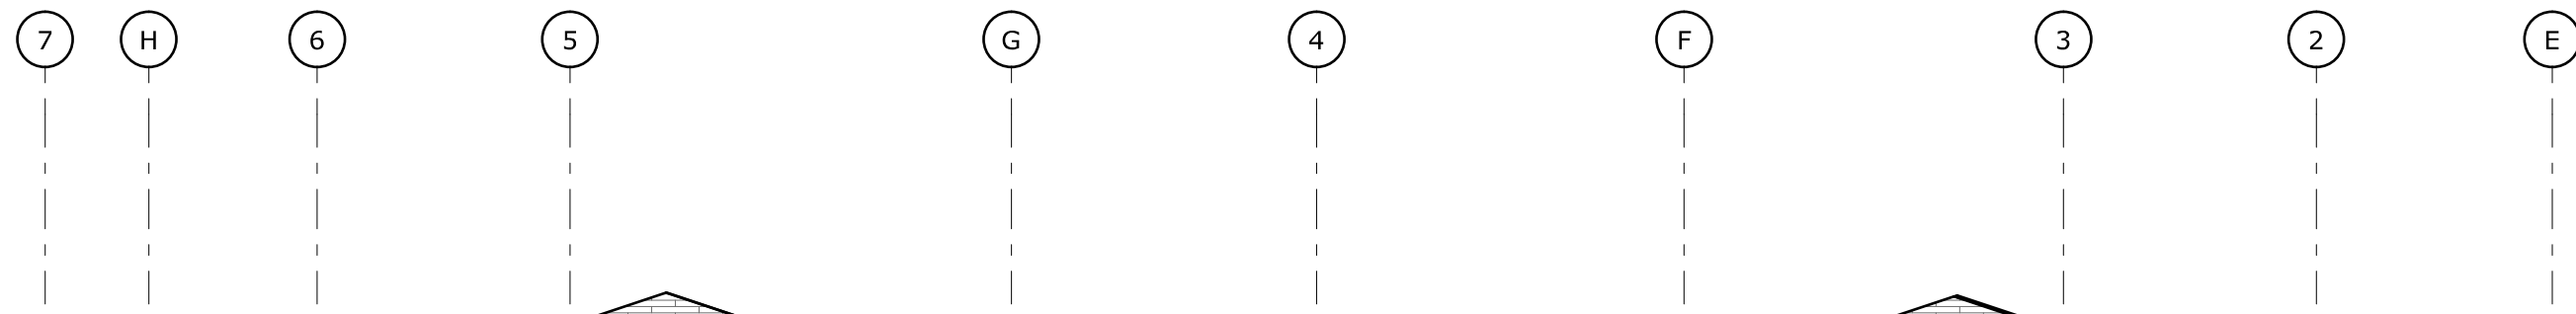

BACK EXTERIOR ELEVATION
SCALE: 1/4" = 1'-0"

2

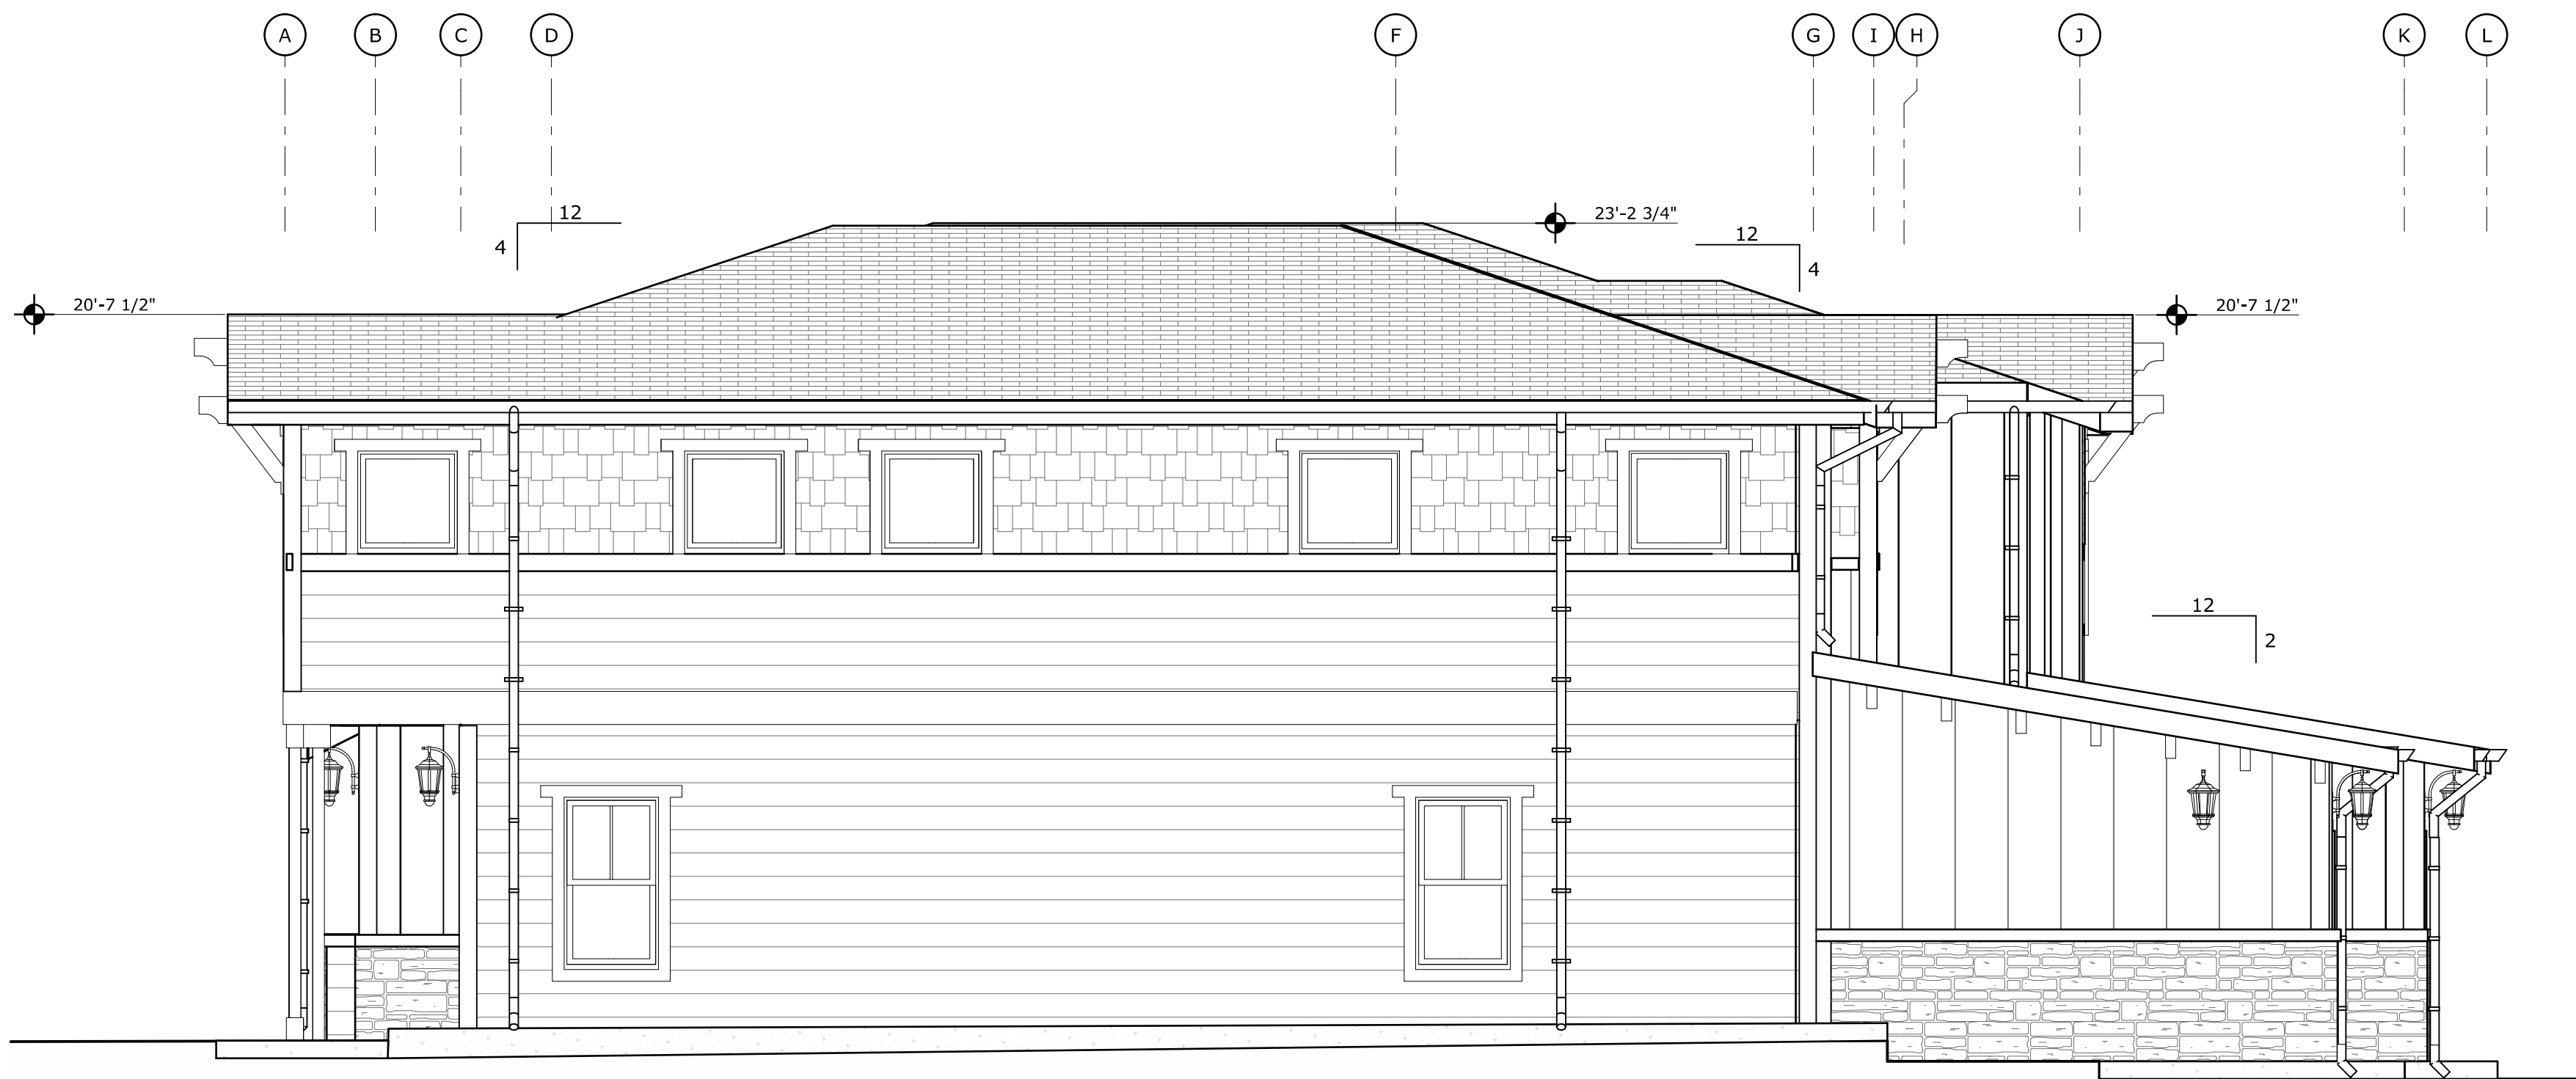

EXTERIOR ELEVATION
SCALE: 1/4" = 1'-0"

1