


**PLAN**

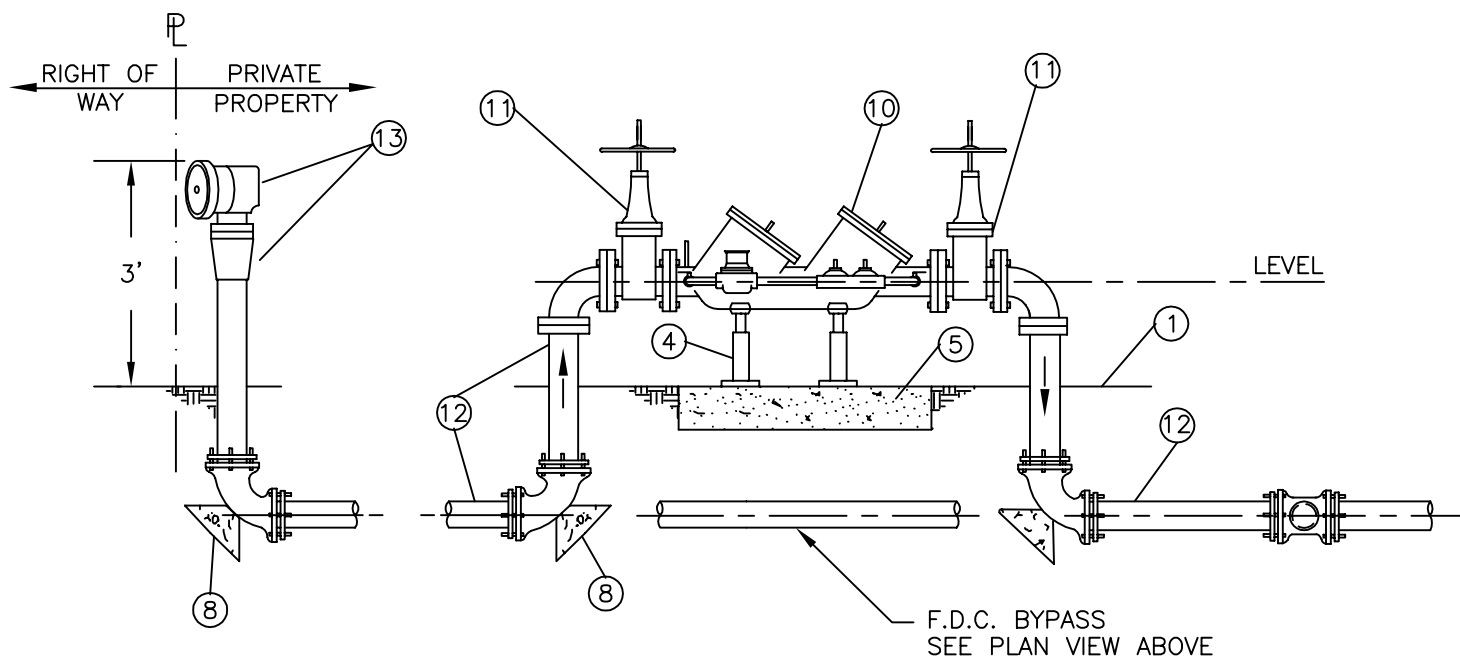

**PROFILE**

**FOR NOTES AND LEGEND, SEE DETAIL W-10.**

**NOTES:**

1. REQUESTED DEVIATIONS FROM THE F.D.C. BYPASS CONFIGURATION (IF BYPASS IS REQUIRED) ABOVE SHALL BE SUBMITTED IN THE FORM OF A PLAN AND PROFILE DRAWING AND MUST BE APPROVED BY THE CITY ENGINEER.
2. APPLICATION SHOWN IS FOR PRIVATELY MAINTAINED FIRE SERVICES, SEE DETAILS W-9 AND W-11 FOR METER (IF REQUIRED) AND CONNECTION INFORMATION.



**City of Morgan Hill**  
Public Works Department

*Jim Oshroff*  
CITY ENGINEER

4/1/96  
DATE

3/15/07  
REVISED

**DOUBLE DETECTOR CHECK  
VALVE ASSEMBLY**

DRAWING  
NO.

**W-8**